

<u> </u>	<i>=</i> /	
$\sim$	1/1	5
$ \land \land$	. N	
	$\sim 1$	11
$\langle \rangle$		
$\langle \rangle$	$\langle \rangle$	11
	$\mathbf{N}$	
$ \land \land$	$ \rightarrow $	
) /		
		1
	. \	1
Ж	$\sim 1$	
		H
$ \rightarrow $	$\sim$	1
	$\mathbf{i}$	
$\prec$ $\checkmark$	N	
	$\sim 1$	11
$\langle \rangle$		
$\langle \rangle$	$\langle \rangle$	1
	$\mathbf{i}$	Ш –
$ \land \land$		
$\langle \rangle$	$\sim$	11
$\langle \rangle$	$\sim$	
$\langle \rangle$	. \	H
	$^{\prime}$	
$\langle \rangle$		
$\langle \rangle$	$\langle \rangle$	1
$\sim$	$\mathbf{i}$	h I
$ \land \land$	N	
\ '	ĽĽ	11
$\langle \rangle$		
	-	1
		H
		-
		-
		-
		-
		•
		•
		-
		-

PROJECT	TEAM DIRECTORY
DESIGN FIRM	GWC DESIGN INC. 201 SE MAIN ST, UNIT 325 MINNEAPOLIS, MN 55414 612-923-6893
SIGNING ARCHITECT	HOWARD PRICE 420 N 5TH ST MINNEAPOLIS, MN 55401 952-916-6400
BUILDING OWNER	STEVE JOHNSON 692 GLENDALE ST. ST PAUL, MN 55114 612-839-2671
ENGINEERING FIRM	ALAS 333 S. 7TH ST, SUITE 1200 MINNEAPOLIS, MN 55402 612-767-8005
GENERAL CONTRACTOR	MICH CONSTRUCTION 861 E. HENNEPIN AVE, SUTIE 200 MINNEAPOLIS, MN 55414 952-941-6799
FURNITURE DEALER	FUSION (HERMAN MILLER) 9800 8TH AVE N PLYMOUTH, MN 55441 651-413-3300

						T
	CODE REVIEW					
ILDING INFO: ILDING CLASSIFICAT DG CONSTRUCTION RINKLER SYSTEM: CUPANCY TYPE: J TENANT OCCUPAN C. SEPARATION REC ILDING OCCUPANCY	TION: NON-SEPARATED TYPE: II-B COMPLETE, NFPA13 B NCY: B Q'D NONE	2020 BUII 2020	RNING CODE: D MINNESOTA LDING CODE (M D MINNESOTA CESSIBILITY CO	ŗ	5)	
ACE	DESCRIPTION		SQ. FT.	OCCU	PANTS	
<b>T</b> A1			4.074			
TAL	GROSS SQUARE FOOTAGE		4,871			
	NOT USED TOK LEASING FURFC	0000				www.autodesk.com/revit
FICE / 150	GENERAL OFFICE	TOTAL:	4,871 4,871	33		Consultant
		TOTAL	OCCUPANTS:	33		Address Address
						Phone Fax
		NG				e-mail
ITS AND EXIT ACCES	SS DOORWAYS (SECTION 1006) (PER TABLE 1006.2			2		Consultant Address
	(FER TABLE 1000.2	,	TS PROVIDED:	2		Address Phone
IT ACCESS TRAVEL I	DISTANCE (SECTION 1007)					Fax e-mail
		DIAGO	ONAL LENGTH:	126' 7"		Consultant
(1/3 D	DIAGONAL LENGTH, PER 1007.1.1)			42' 2"		Address Address
ITS ACCESS TRAVE	DISTANCE (SECTION 1017)	UISTAN	CE PROVIDED:	43' 8"		Phone
	(PER TABLE 1017.2) MAX. ALLOW	ED TRAV	EL DISTANCE:	300'		Fax e-mail
	,		EL DISTANCE:	120'-3"	,	Consultant
(PER TABLE	1016.2.1) MAX. ALLOWED COMMO			100'		Address Address
ANS OF EGRESS W/	ACTUAL COMM DTH (SECTION 1005)	ION PATH	1 UF EGRESS:	65' 6"		Phone Fax
	UPANTS X 0.15", PER 1005.3.2) MI	N. REQ'D	. EXIT WIDTH:	4.9"		e-mail
		ACTUA	LEXIT WIDTH:	12'		Consultant
SLES (SECTION 1020)	·			501		Address Address
	(PER 1020.4) MAXIMUM I	DEAD EN	D CORRIDOR:	50'		Phone Fax
	PLUMBING REVIEW					e-mail
CUPANCY TYPE: TAL OCCUPANTS: CUPANTS PER SEX:	B 33 (FROM CODE REVIEW) 16.5 (TOTAL/2 FOR M/F) SETS PER SEX (PER MBC TABLE	BUII 2020 ACC	0 MINNESOTA LDING CODE (M 0 MINNESOTA CESSIBILITY CO	ŗ	C) F	
	DR THE FIRST 50					
	OR THE REMAINDER EXCEEDING :	50		1	1	
NUMBER OF WAT	FERCLOSETS PROVIDED			3*	5*	No. Description Date
	S PER SEX (PER MBC TABLE 2902 DR THE FIRST 80	2.1)		1*		
	OR THE REMAINDER EXCEEDING	80				
	ATORIES REQUIRED			1 3*	1 3*	
QUIRED DRINKING F	OUNTAINS (PER MBC TABLE 2902	2.1)				
1 PER 100 NUMBER OF HI/LO	O DRINKING FOUNTAINS PROVIDI	ED		1		
	ERVICE SINK PROVIDED			YES		
LUMBING COUNT INC	CLUDES RESTROOMS IN PUBLIC	AREA				
	SHEET INDEX					
T1.00	TITLE SHEET					
A0.01						
A0.02 D1.00	DOORS, FRAMES, AND F	- AR I I I I U	IN I TPEO			
A1.00	CONSTRUCTION PLAN					
A2.00	REFLECTED CELING PL	۹N				South Cedar
A3.00		<u>ר פטרטיר</u>				
A3.01 A4.00	FINISH SCHEDUELE AND FURNITURE AND EQUIP					Neurology Clinic
A4.01	FURNITURE AND EQUIP					
A5.00	ENLARGED PLANS					TITLE SHEET
A6.00	INTERIOR ELEVATIONS	3				
A7.00 E1.00	SECTIONS AND DETAILS POWER, DATA, AND COM					Project number DES-414-002
					]	Date         5/2/2024           Drawn by         CM
						Checked by LL
						T1.00
						Scale As indicated

# MOUNTING HEIGHT GENERAL NOTES:


1. 2020 MINNESOTA ACCESSIBILITY CODE (MAC) TAKE PRECEDENCE OVER ANY DISCREPANCIES SHOWN.

2. ALL DIMENSIONS FROM FINISHED SURFACE, UNO.

3. ANY VARIATIONS NOTED ON PLANS.

4. FIXTURE AND ACCESSORIES SHOWN FOR REFERENCE ONLY, REFER TO PLANS FOR ACTUAL FITURES AND SPECIFICATIONS.

5. NOT ALL DETAILS MAY APPLY.

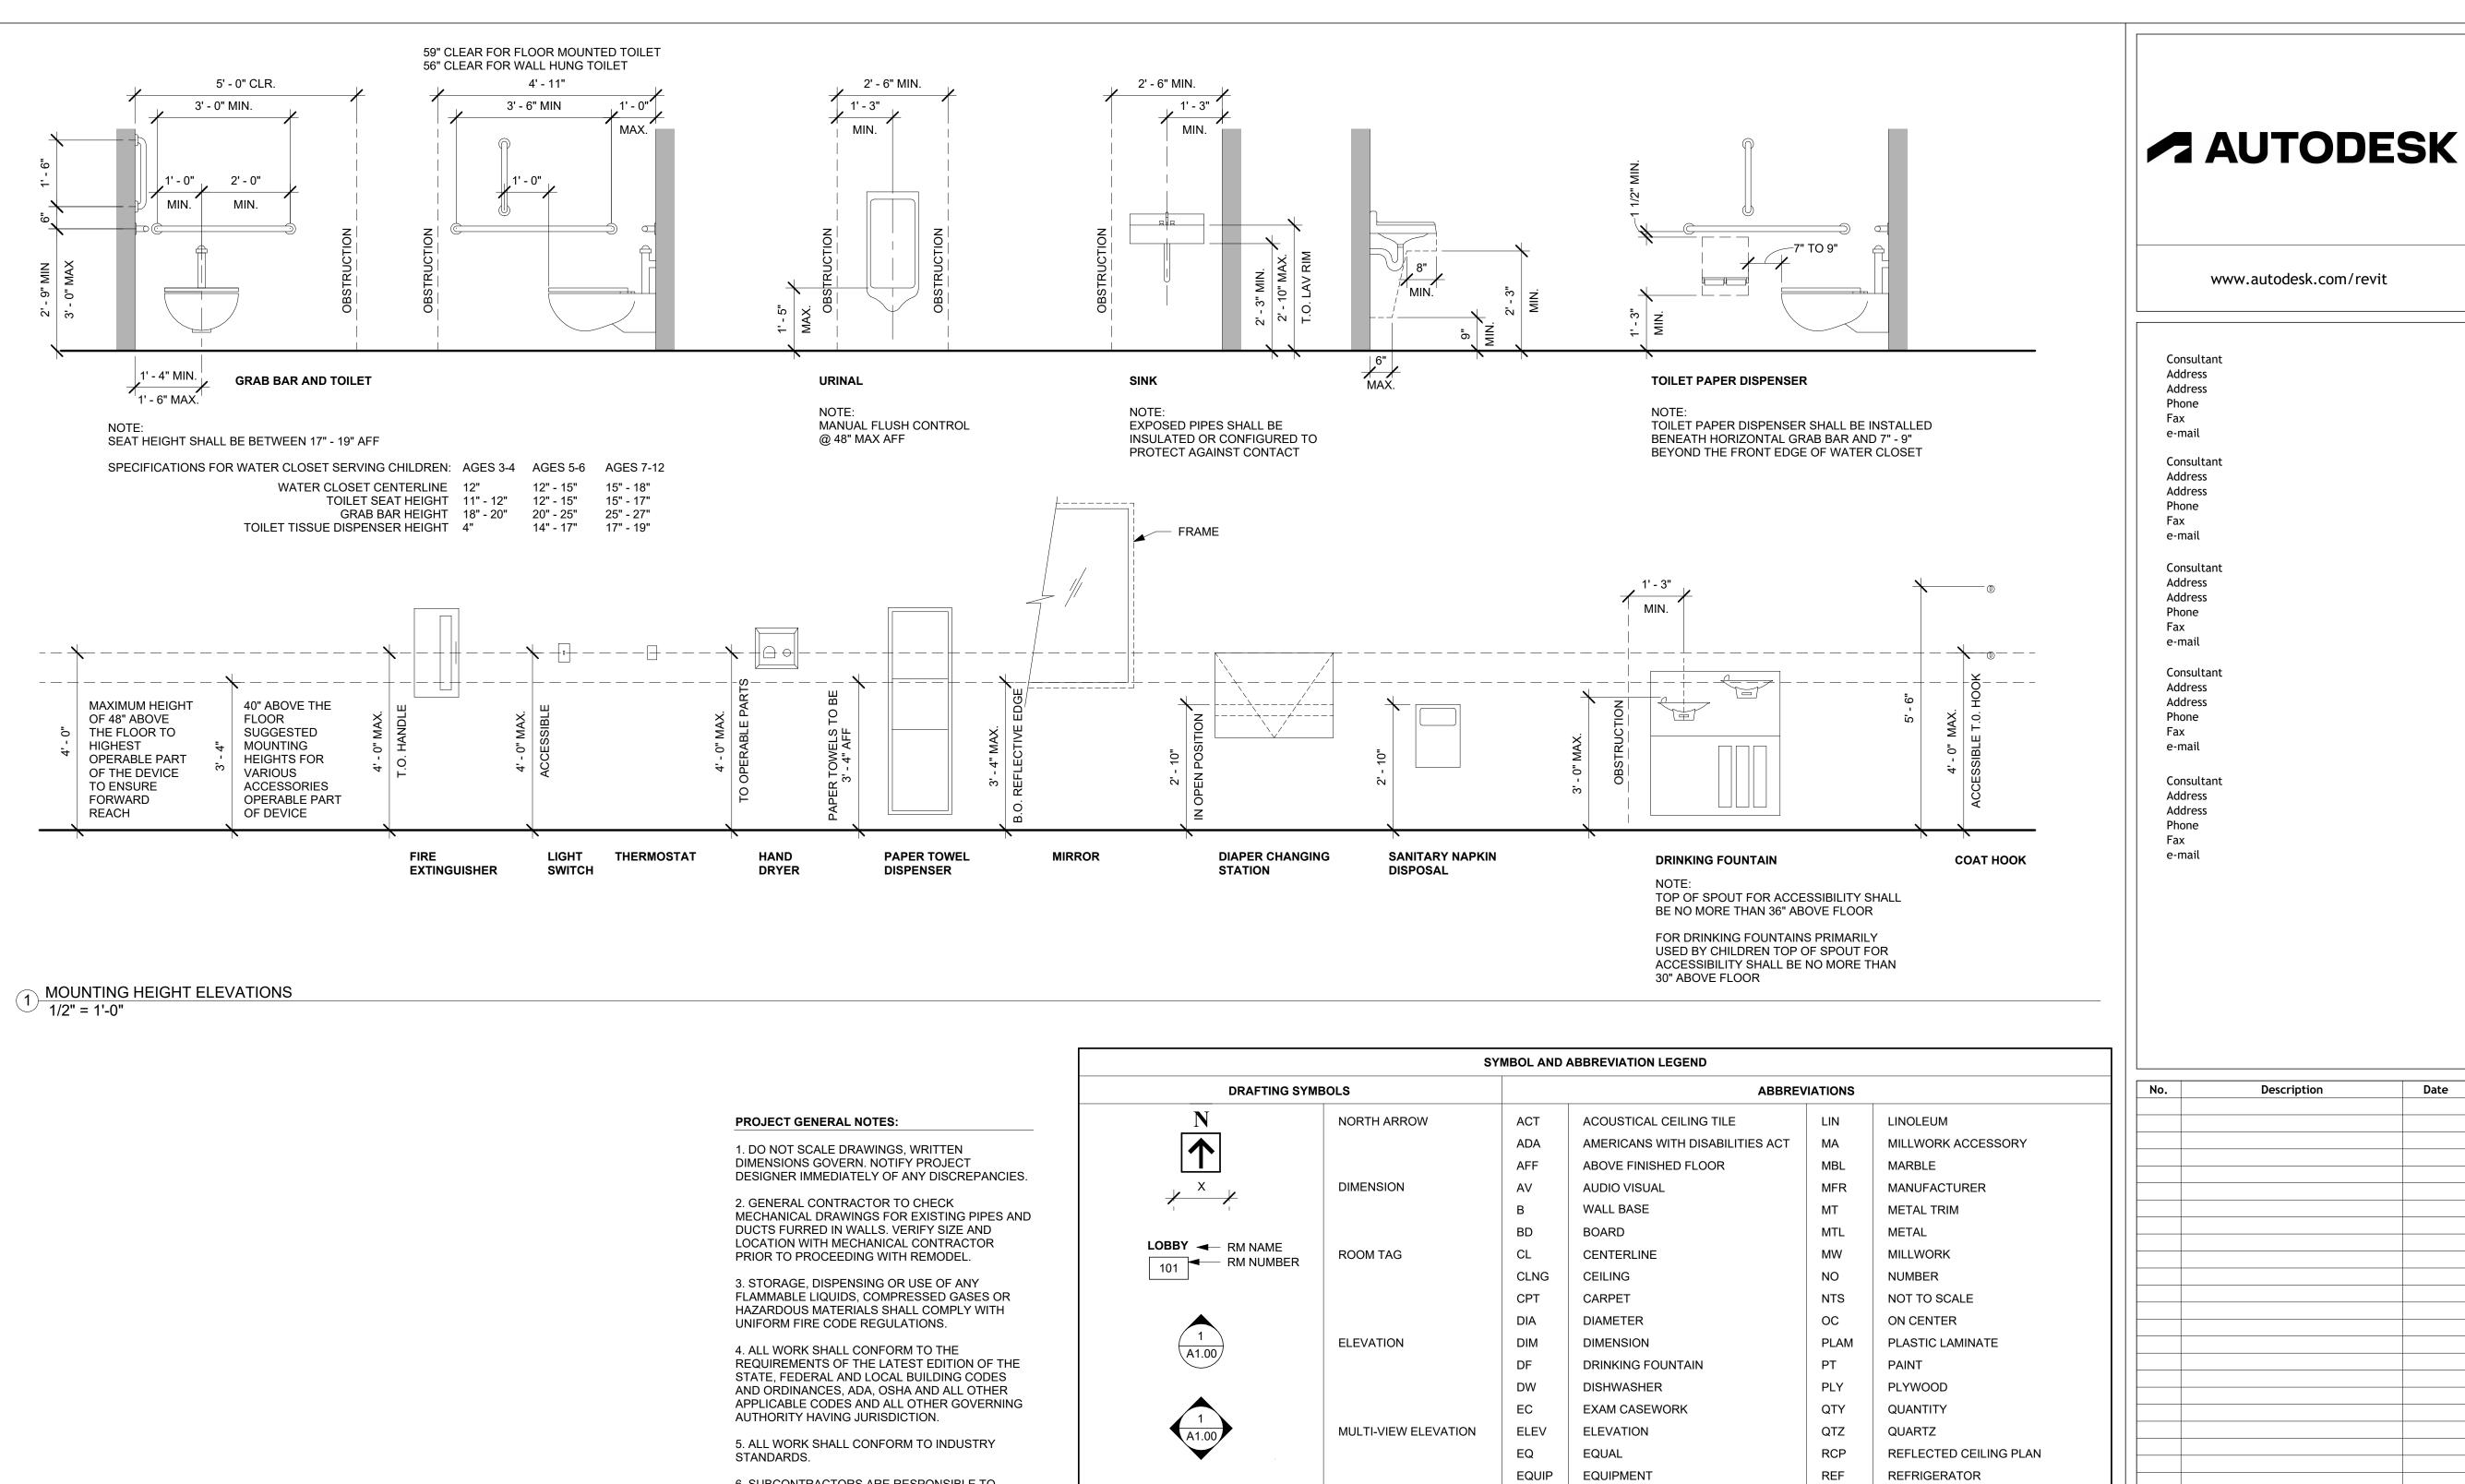

REQD

RP

SC

SS

Т TS

SIM

SSM

TYP

UON

WC

WD

WS

WΤ

VF

S

REQUIRED

SEATING

SIMILAR

TABLE

TYPICAL

WOOD

WALL TILE

**RESIN PANEL** 

SEALED CONCRETE

STAINLESS STEEL

TRANSITION STRIP

VINYL FLOORING

WALL COVERING

WORKSTATION

SOLID SURFACE MATERIAL


UNLESS OTHERWISE NOTED

			SYMBOL AND	ABBREVIATION LEGEND
	DRAFTING SYM	BOLS		
	Ν	NORTH ARROW	ACT	ACOUSTICAL CEILING TILE
/RITTEN			ADA	AMERICANS WITH DISABILI
PROJECT			AFF	ABOVE FINISHED FLOOR
Y DISCREPANCIES.	X	DIMENSION	AV	AUDIO VISUAL
HECK XISTING PIPES AND			В	WALL BASE
FY SIZE AND			BD	BOARD
ONTRACTOR EMODEL.		ROOM TAG	CL	CENTERLINE
SE OF ANY	101 RM NUMBER		CLNG	CEILING
SED GASES OR			CPT	CARPET
COMPLY WITH ONS.			DIA	DIAMETER
TO THE		ELEVATION	DIM	DIMENSION
FEDITION OF THE	A1.00		DF	DRINKING FOUNTAIN
JILDING CODES AND ALL OTHER			DW	DISHWASHER
THER GOVERNING ON.			EC	EXAM CASEWORK
		MULTI-VIEW ELEVATION	ELEV	ELEVATION
FO INDUSTRY			EQ	EQUAL
PONSIBLE TO			EQUIP	EQUIPMENT
TIONS AND			ET	EXAM TABLE
	1 (A1.00)	SECTION	FD	FLOOR DRAIN
ESIGNER WITH ANY NSTRUCTION			FE	FIRE EXTINGUISHER
BEFORE			FT	FLOOR TILE
		DETAIL	FURN	FURNITURE
DESIGNERS	A1.00		GB	GRAB BAR
			GC	GENERAL CONTRACTOR
	GYP BD HEIGHT	CEILING MARKER	GL	GLASS
			GR	GRANITE
TYPE/FUNCTION	$\langle 1 \rangle$	KEYNOTE	GRT	GROUT
			GYP	GYPSUM
0 = GENERAL 1 = FLOOR		PARTITION TYPE	Н	HIGH
2 = CEILING			HC	HANDICAP
3 = FINISH 4 = FURNITURE	(101)	DOOR TYPE	HDWD	HARDWOOD
5 = ENLARGED 6 = ELEVATION	DRAWING NO.		HDWR	HARDWARE
7 = SECTION	FLOOR PLAN  TITLE	DRAWING TITLE	НМ	HOLLOW METAL
PLICABLE	1/8" = 1'-0" ◀ SCALE		LF	LATERAL FILE


6. SUBCONTRACTORS ARE RESPO REVIEW ALL DRAWINGS, ELEVATIO DETAILS.

7. GC TO CONTACT PROJECT DESI QUESTIONS PERTAINING TO CONS DRAWINGS OR DESIGN DETAILS BI COMMENCING WORK.


8. NO SUBSTITUTIONS WITHOUT D APPROVAL.

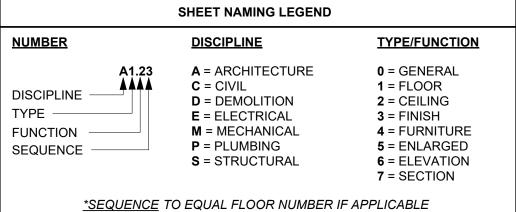


Date Description South Cedar Neurology Clinic PROJECT INFORMATION DES-414-002 Project number 5/2/2024 Date СМ Drawn by LL Checked by A0.01 Scale As indicated

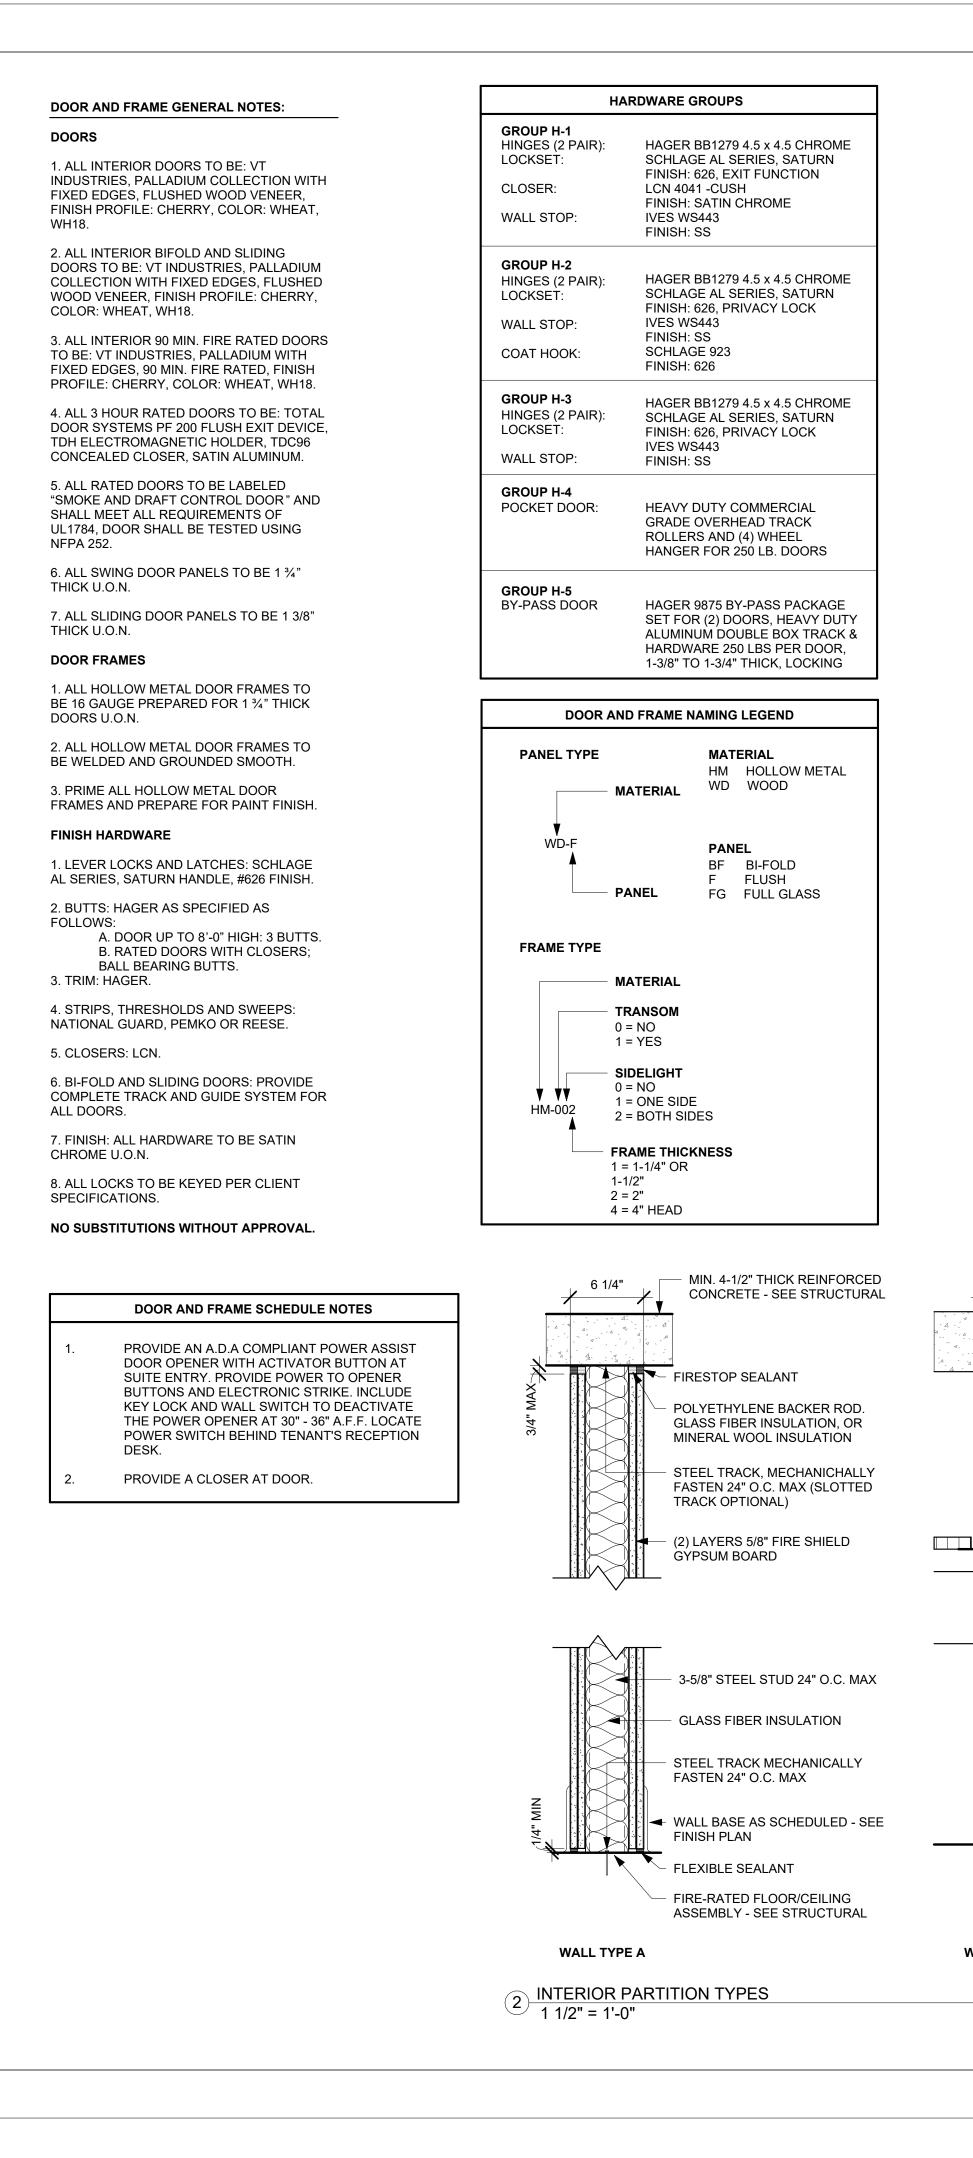

	DOOR AND FRAME SCHEDUELE									
DOOR NO.	ROOM NAME	DOOR WIDTH	DOOR HIEGHT	DOOR TYPE	DOOR FINISH	F				
401	WAITING AREA	6' - 0"	8 '- 0"	WD-F	WD	HM-				
402	RECEPTION	3' - 0"	8 '- 0"	WD-F	WD	HM-				
403A	COPY/BREAK	3' - 0"	8 '- 0"	WD-F	WD	HM-				
403B	COPY/BREAK	3' - 0"	8 '- 0"	WD-F	WD	HM-				
405	CALL STATION	3' - 0"	8 '- 0"	WD-F	WD	HM-				
406	EXAM ROOM	3' - 0"	8 '- 0"	WD-F	WD	HM-				
407	EXAM ROOM	3' - 0"	8 '- 0"	WD-F	WD	HM-				
408	EXAM ROOM	3' - 0"	8 '- 0"	WD-F	WD	HM-				
409	EXAM ROOM	3' - 0"	8 '- 0"	WD-F	WD	HM-				
410	BOTOX ROOM	3' - 0"	8 '- 0"	WD-F	WD	HM-				
411	EMG ROOM	3' - 0"	8 '- 0"	WD-F	WD	HM-				
412	EEG ROOM	3' - 0"	8 '- 0"	WD-F	WD	HM-				
413A	TEAM ROOM	3' - 0"	8 '- 0"	WD-F	WD	HM-				
413B	TEAM ROOM	3' - 0"	8 '- 0"	WD-F	WD	HM-				
414	STAFF RESTROOM	3' - 0"	8 '- 0"	WD-F	WD	HM-				
415	TECH ROOM	3' - 0"	8 '- 0"	WD-F	WD	HM-				
416	SUPPLY ROOM	3' - 0"	8 '- 0"	WD-F	WD	HM-				
417	STORAGE	3' - 0"	8 '- 0"	WD-F	WD	HM-				
418	CLEAN LINEN	8' - 0"	8 '- 0"	WD-F	WD	HM-				
419	RESTROOM	3' - 0"	8 '- 0"	WD-F	WD	HM-				
420	SOILED LINEN	3' - 0"	8 '- 0"	WD-F	WD	HM-				
421	S. HALLWAY	3' - 0"	8 '- 0"	WD-F	WD	HM-				
424A	N. CORRIDOR	3' - 0"	8 '- 0"	WD-F	WD	HM-				
424B	N. CORRIDOR	3' - 0"	8 '- 0"	WD-F	WD	HM-				
425A	S. CORRIDOR	3' - 0"	8 '- 0"	WD-F	WD	HM-				
425B	S. CORRIDOR	6' - 0"	8 '- 0"	WD-F	WD	HM-				

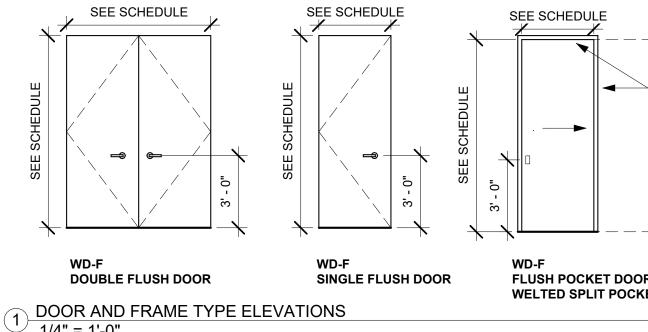

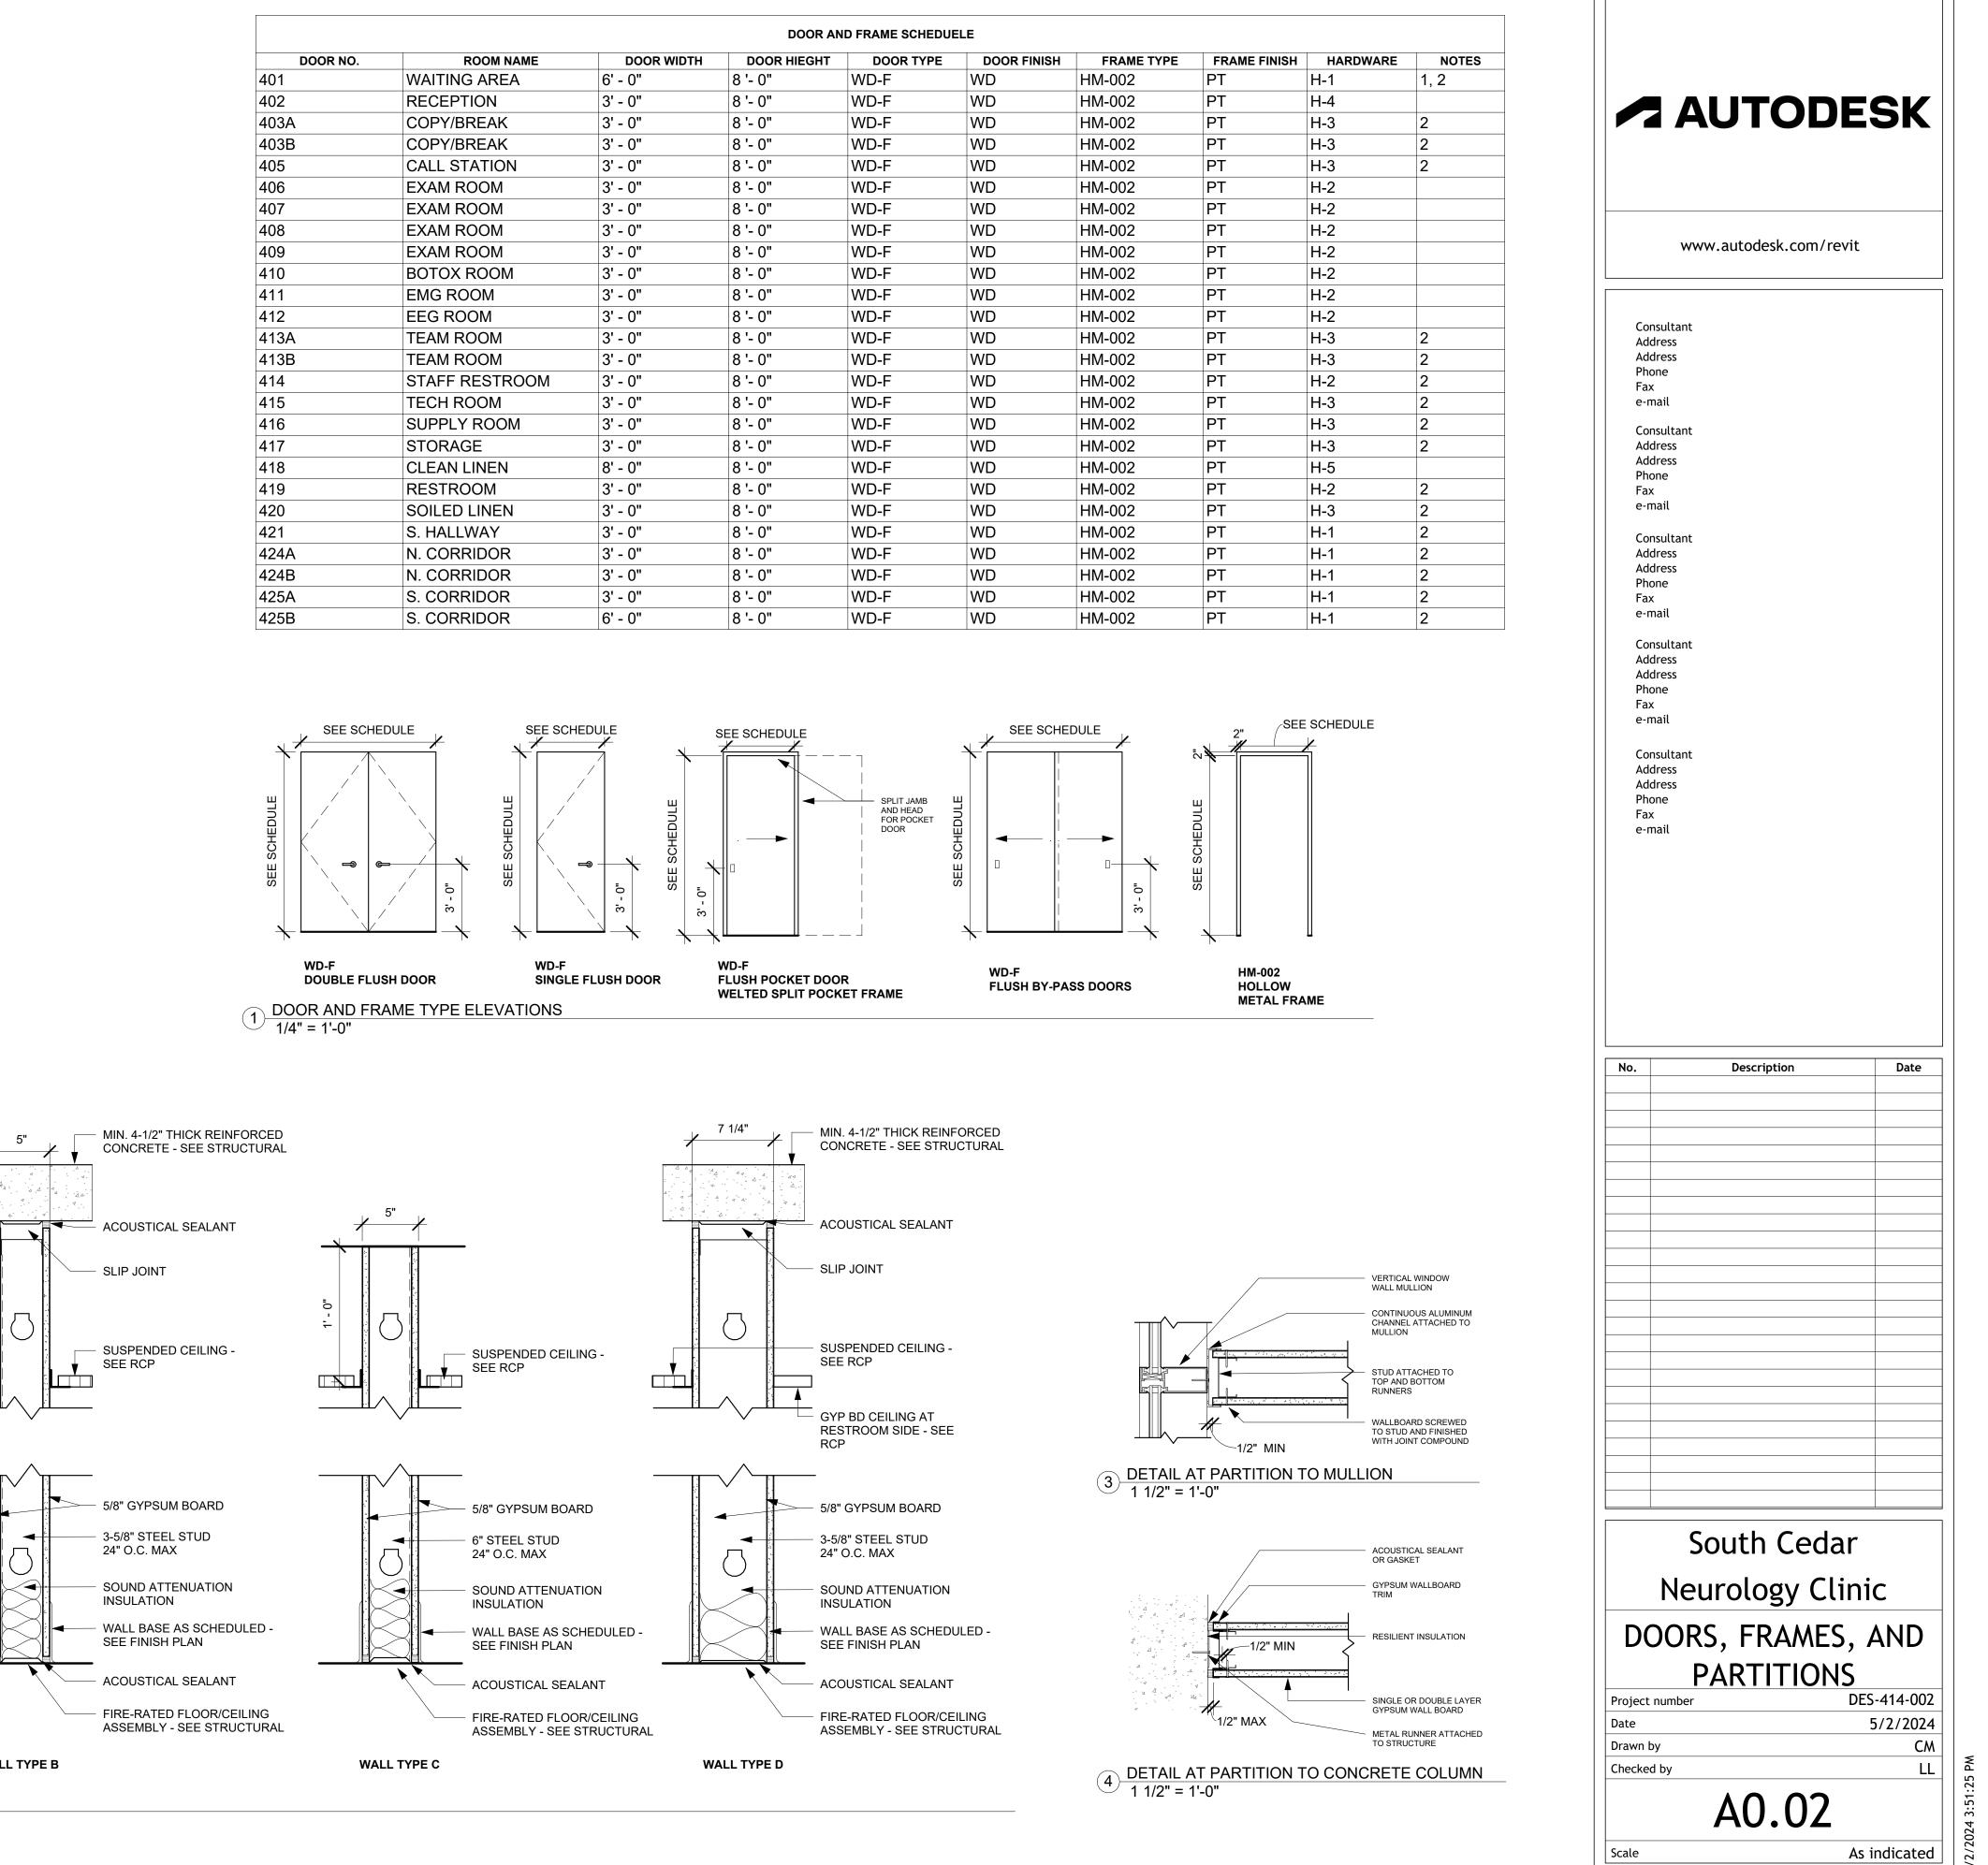

WALL TYPE B

DEMOLITION PLAN GENERAL NOTES:

1. REMOVE ALL WALLS, DOORS, AND MILLWORK AS SHOWN "DASHED" ON PLAN.

2. IN PARTITIONS TO BE REMOVED, CAP ALL CONDUIT, PIPING, OUTLETS, SWITCHES, WIRES, CABLES, THERMOSTATS, ETC TO THEIR SOURCE AS REQUIRED.

3. IF ANY QUESTIONS ARISE AS TO THE REMOVAL OF ANY MATERIAL, CLARIFY THE POINT IN QUESTION WITH THE DESIGNER BEFORE PROCEEDING.

4. DEMOLITION IS NOT NECESSARILY LIMITED TO WHAT IS SHOWN ON DRAWINGS. THE INTENT IS TO INDICATE THE GENERAL SCOPE OF DEMOLITION REQUIRED TO COMPLETE THE WORK IN ACCORDANCE WITH THE CONTRACT DRAWINGS.

5. REMOVE ALL FLOORING IN AREAS AS NOTED HEREIN. SUBSURFACE ARE TO BE CLEANED OF ALL DEBRIS, REMAINING GLUE AND OTHER RESIDUE.


6. ALL EXISTING WIRING AND CABLING IN PLENUM IS TO BE REMOVED AND DISPOSED OF.

7. ALL EXISTING CEILING GRID, CEILING TILES AND LIGHTS ARE TO BE REMOVED AND RETURNED TO BUILDING STOCK OR DISPOSED OF AS DIRECTED BY CLIENT.

8. ALL DOORS, FRAMES, HARDWARE, MECHANICAL ITEMS, PLUMBING FIXTURES, LIGHT FIXTURES AND SPECIAL EQUIPMENT SHOWN TO BE REMOVED SHALL BE CLEANED, PROTECTED, SAVED AND REUSED AS DIRECTED HEREIN OR RETURNED TO BUILDING STOCK OR DISPOSED OF AS DIRECTED BY CLIENT.

9. AT COMPLETION OF DEMOLITION WORK THE CONSTRUCTION AREA SHALL BE LEFT IN A "BROOM CLEAN" CONDITION. ALL DEBRIS AND MISCELLANEOUS MATERIAL SHALL BE REMOVED.

10. ALL PLUMBING FIXTURES AND WALL IN RESTROOM TO BE DEMOLISHED.

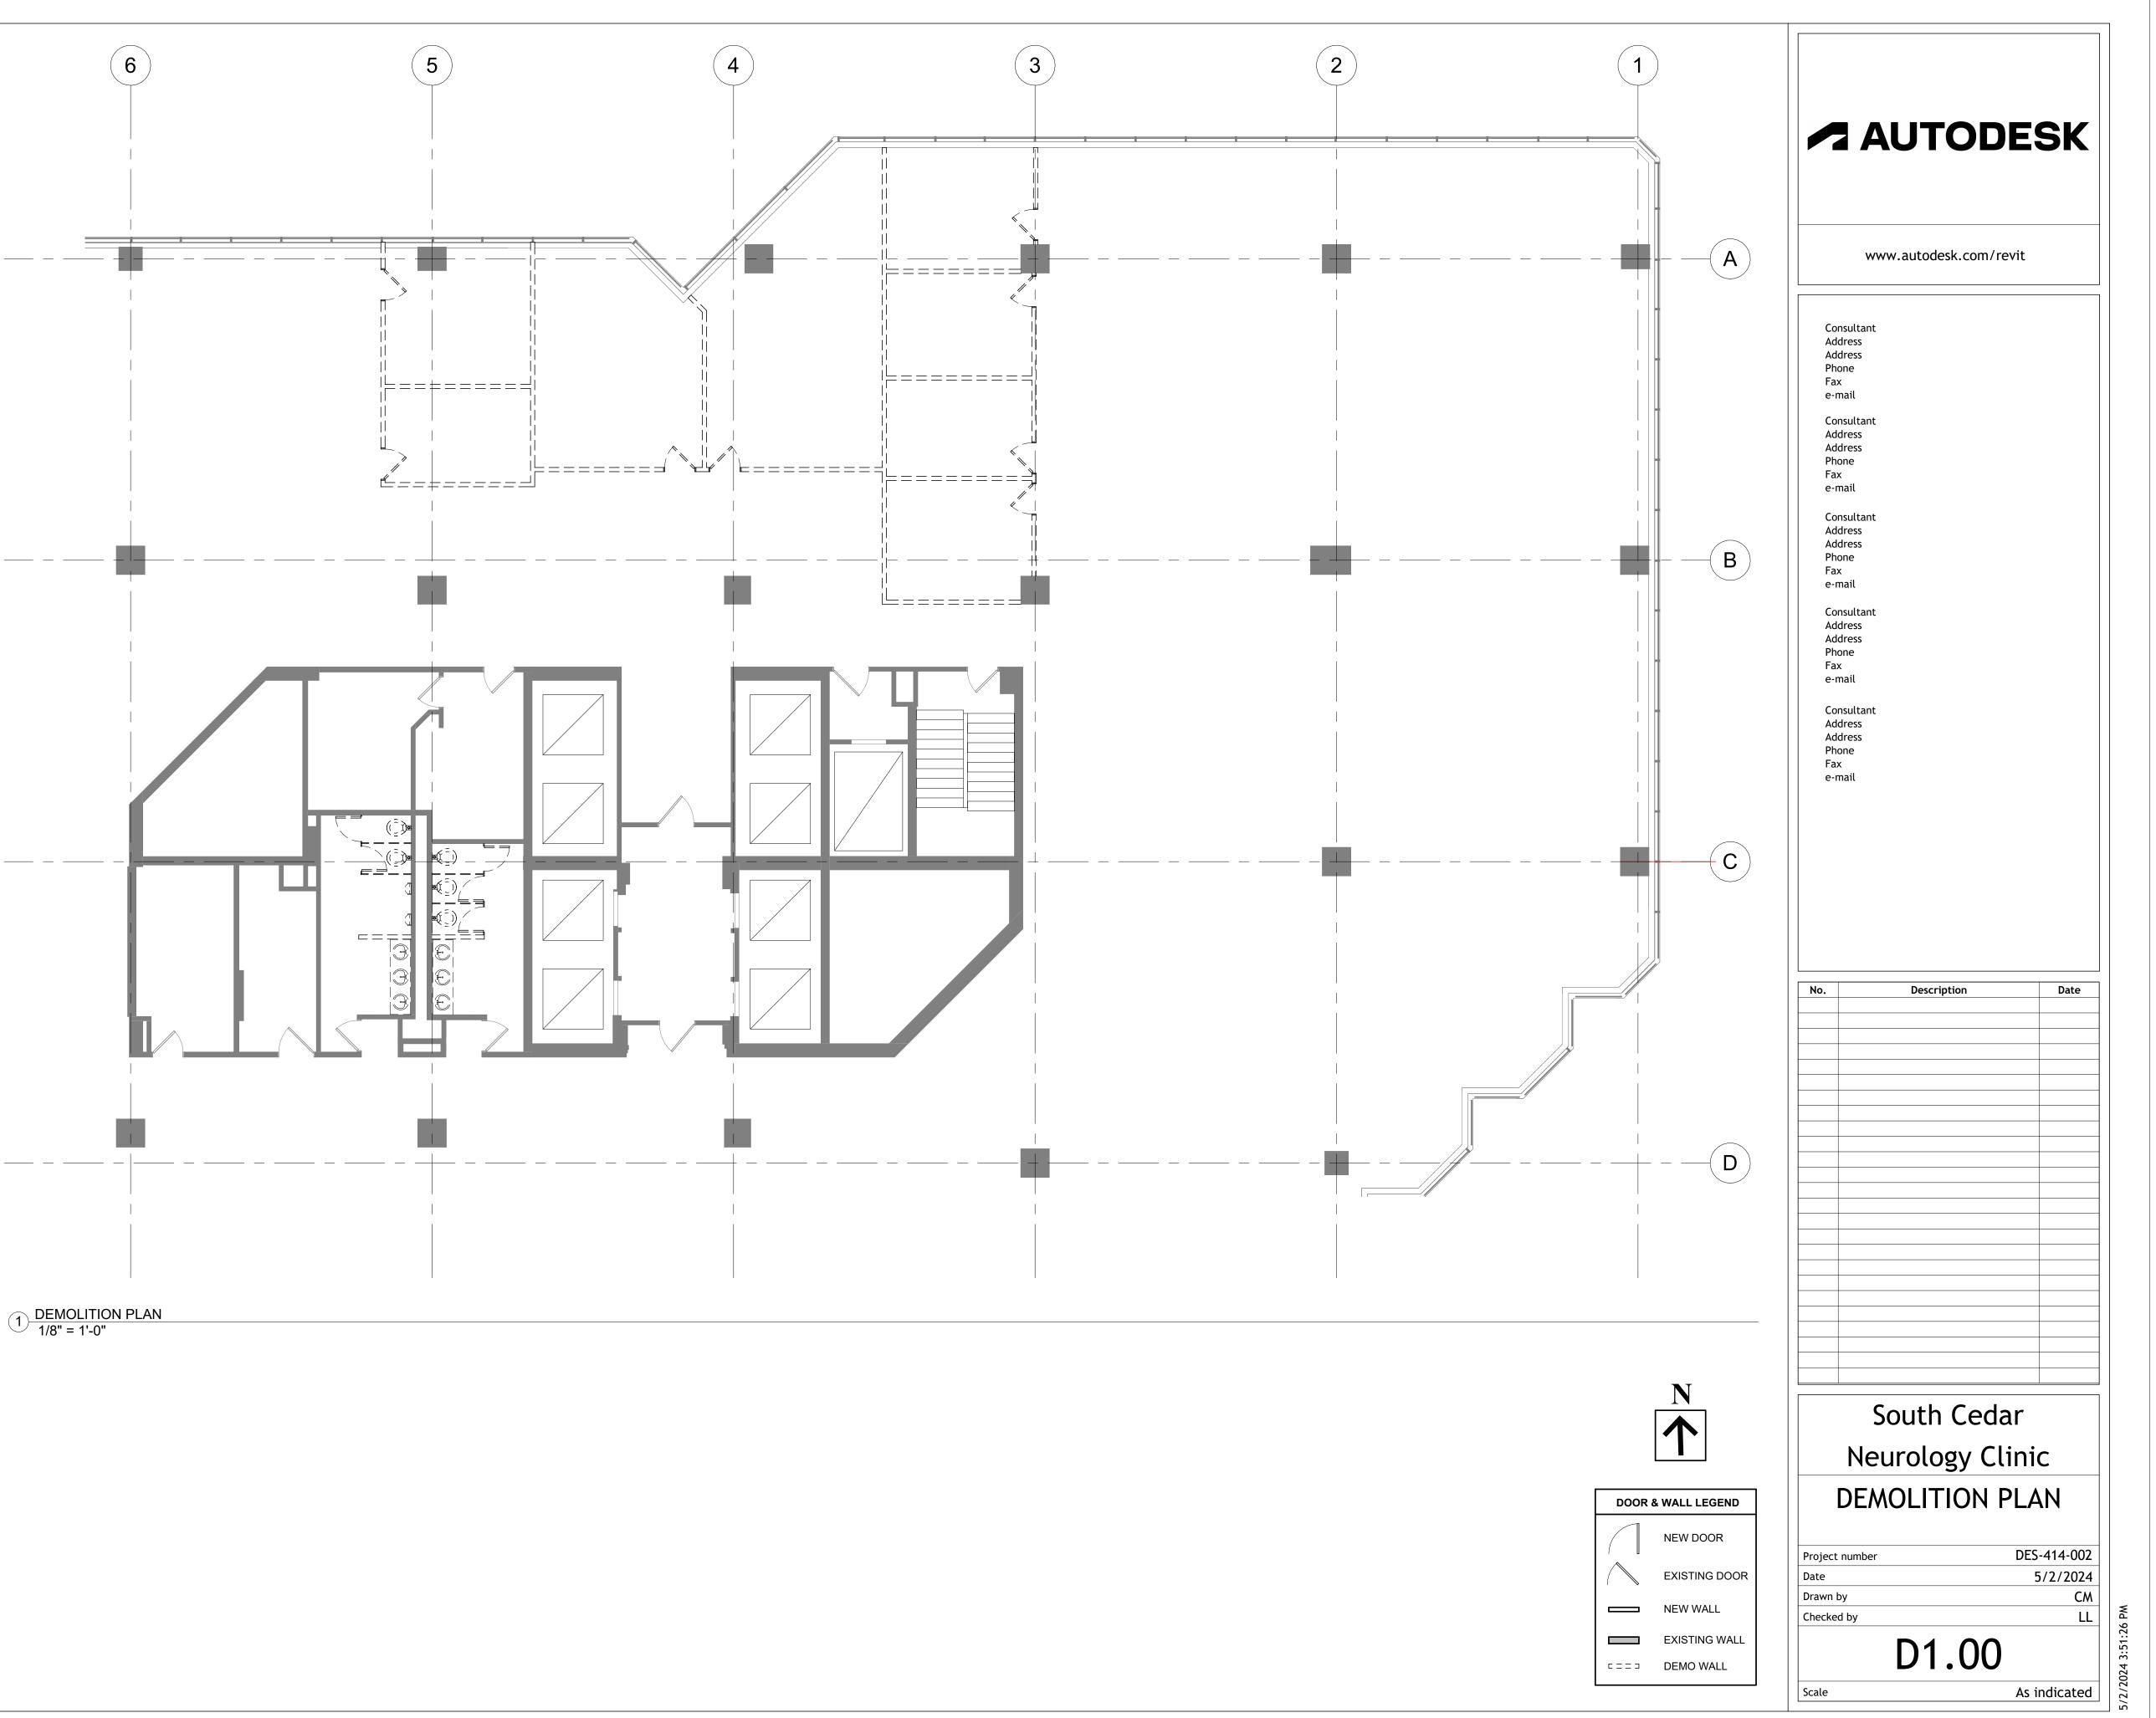

1 DEMOLITION PLAN 1/8" = 1'-0"

**CONSTRUCTION PLAN GENERAL NOTES:** 

1. ALL PARTITION LOCATIONS SHALL BE AS SHOWN ON FLOOR PLAN. IN CASE OF CONFLICT NOTIFY DESIGNER. FLOOR PLAN BY DESIGNER TAKES PRECEDENCE OVER ALL OTHER PLANS.

2. ALL WORK SHALL BE ERECTED AND INSTALLED PLUMB, LEVEL, SQUARE AND TRUE.

3. THE CONTRACTOR SHALL PROVIDE SUFFICIENT FRAMING OR BLOCKING OF ALL WALL OPENINGS FOR MECHANICAL, ELECTRICAL, AND ARCHITECTURAL ELEMENTS, INCLUDING SHELVING, SIDELIGHT, DOORS, MILLWORK, ETC. LOCATED IN OR ON WALLS. ALL CONCEALED LUMBER TO BE SEALED AND FIRE TREATED.

4. ALL GYPSUM BOARD PARTITIONS SHALL BE TAPED AND SANDED SMOOTH WITH NO VISIBLE JOINTS. ALL EXPOSED GYPSUM BOARD EDGES TO HAVE FLEXIBLE VINYL CORNER GUARDS AS SPECIFICIED, U.O.N.

5. NEW PARTITIONS TO ALIGN WITH EXISTING WINDOW FRAMES/SILLS OR EXISTING WALLS/COLUMNS U.O.N.

6. NEW PARTITIONS AT WINDOWS TO BE CENTERED ON MULLLIONS U.O.N.

7. ALL PARTITIONS IN EXCESS OF 30'-0" LENGTH SHALL HAVE FULL HEIGHT CONTROL JOINT INSTALLED WITH 30'-0" MAXIMUM SPACING.

8. WHENEVER OPENINGS ARE CUT THROUGH FIRE RATED PARTITIONS, IT SHALL BE THE RESPONSIBILITY OF THE CONTRACTOR FOR WHOM THE HOLE IS CUT TO PATCH AND REPAIR ANY OPENINGS TO MAINTAIN THE INTEGRITY OF THE FIRE RATING.

9. FIREPROOFING, IF ANY, SHALL BE UNPIERCED. ANY SUBCONTRACTOR PENTRATING THE FIREPROOFING SHALL BE REQUIRED TO REPLACE FIREPROOFING TO THE ORIGINAL CONDITION AND FIRE RATING, AT THE SUBCONTRACTORS EXPENSE.

10. ALL DOOR FRAMES TO BE INSTALLED PLUMB, STRAIGHT AND TRUE. MAINTAIN ADEQUATE TOLERANCES AND CLEARANCES SO THAT ALL DOORS FIT AS SPECIFIED.

11. ALL DOORS SHALL HAVE 1'-6" CLEARANCE ON STRIKE/PULL SIDE OF DOOR. NOTIFY DESIGNER OF EXCEPTIONS PRIOR TO CLOSING OF PARTITIONS.

12. PROVIDE ALL PARTS NECESSARY FOR PROPER OPERATION OF ALL DOORS.

13. ALL HARDWARE TO BE ADA COMPLIANT AND AS SPECIFIED.

14. ALL DOUBLE DOORS TO BE CENTERED IN WALL SPACE U.O.N.

15. ALL THRESHOLDS NOT TO EXCEED 1/2" IN HEIGHT.

16. PROVIDE AND INSTALL COMMERCIAL GRADE ROLLER SHADES AT ALL EXTERIOR WINDOWS. SHADES TO HAVE 3% OPENNESS FACTOR. CONTRACTOR TO SUBMIT COLOR OPTIONS TO DESIGNER FOR SELECTION.


17. MODIFY AND SUPPLEMENT EXISTING SPRINKLER SYSTEM AS REQUIRED BY CODE PER PARTITION LAYOUT. BUILDING SPRINKLER SYSTEM MUST NOT BE DISRUPTED DURING CONSTRUCTION.

18. MECHANICAL CONTRACTOR TO REVIEW ALL THERMOSTAT LOCATIONS WITH DESIGNER PRIOR TO INSTALLATION.

CONSTRUCTION PLAN KEYNOTES:

1. SEE SHEET A7.00 FOR RECEPTION DESK DETAILS.

2. PROVIDE AND INSTALL WATER LINE FOR ICE MAKER IN BREAK ROOM REFRIGERATOR.

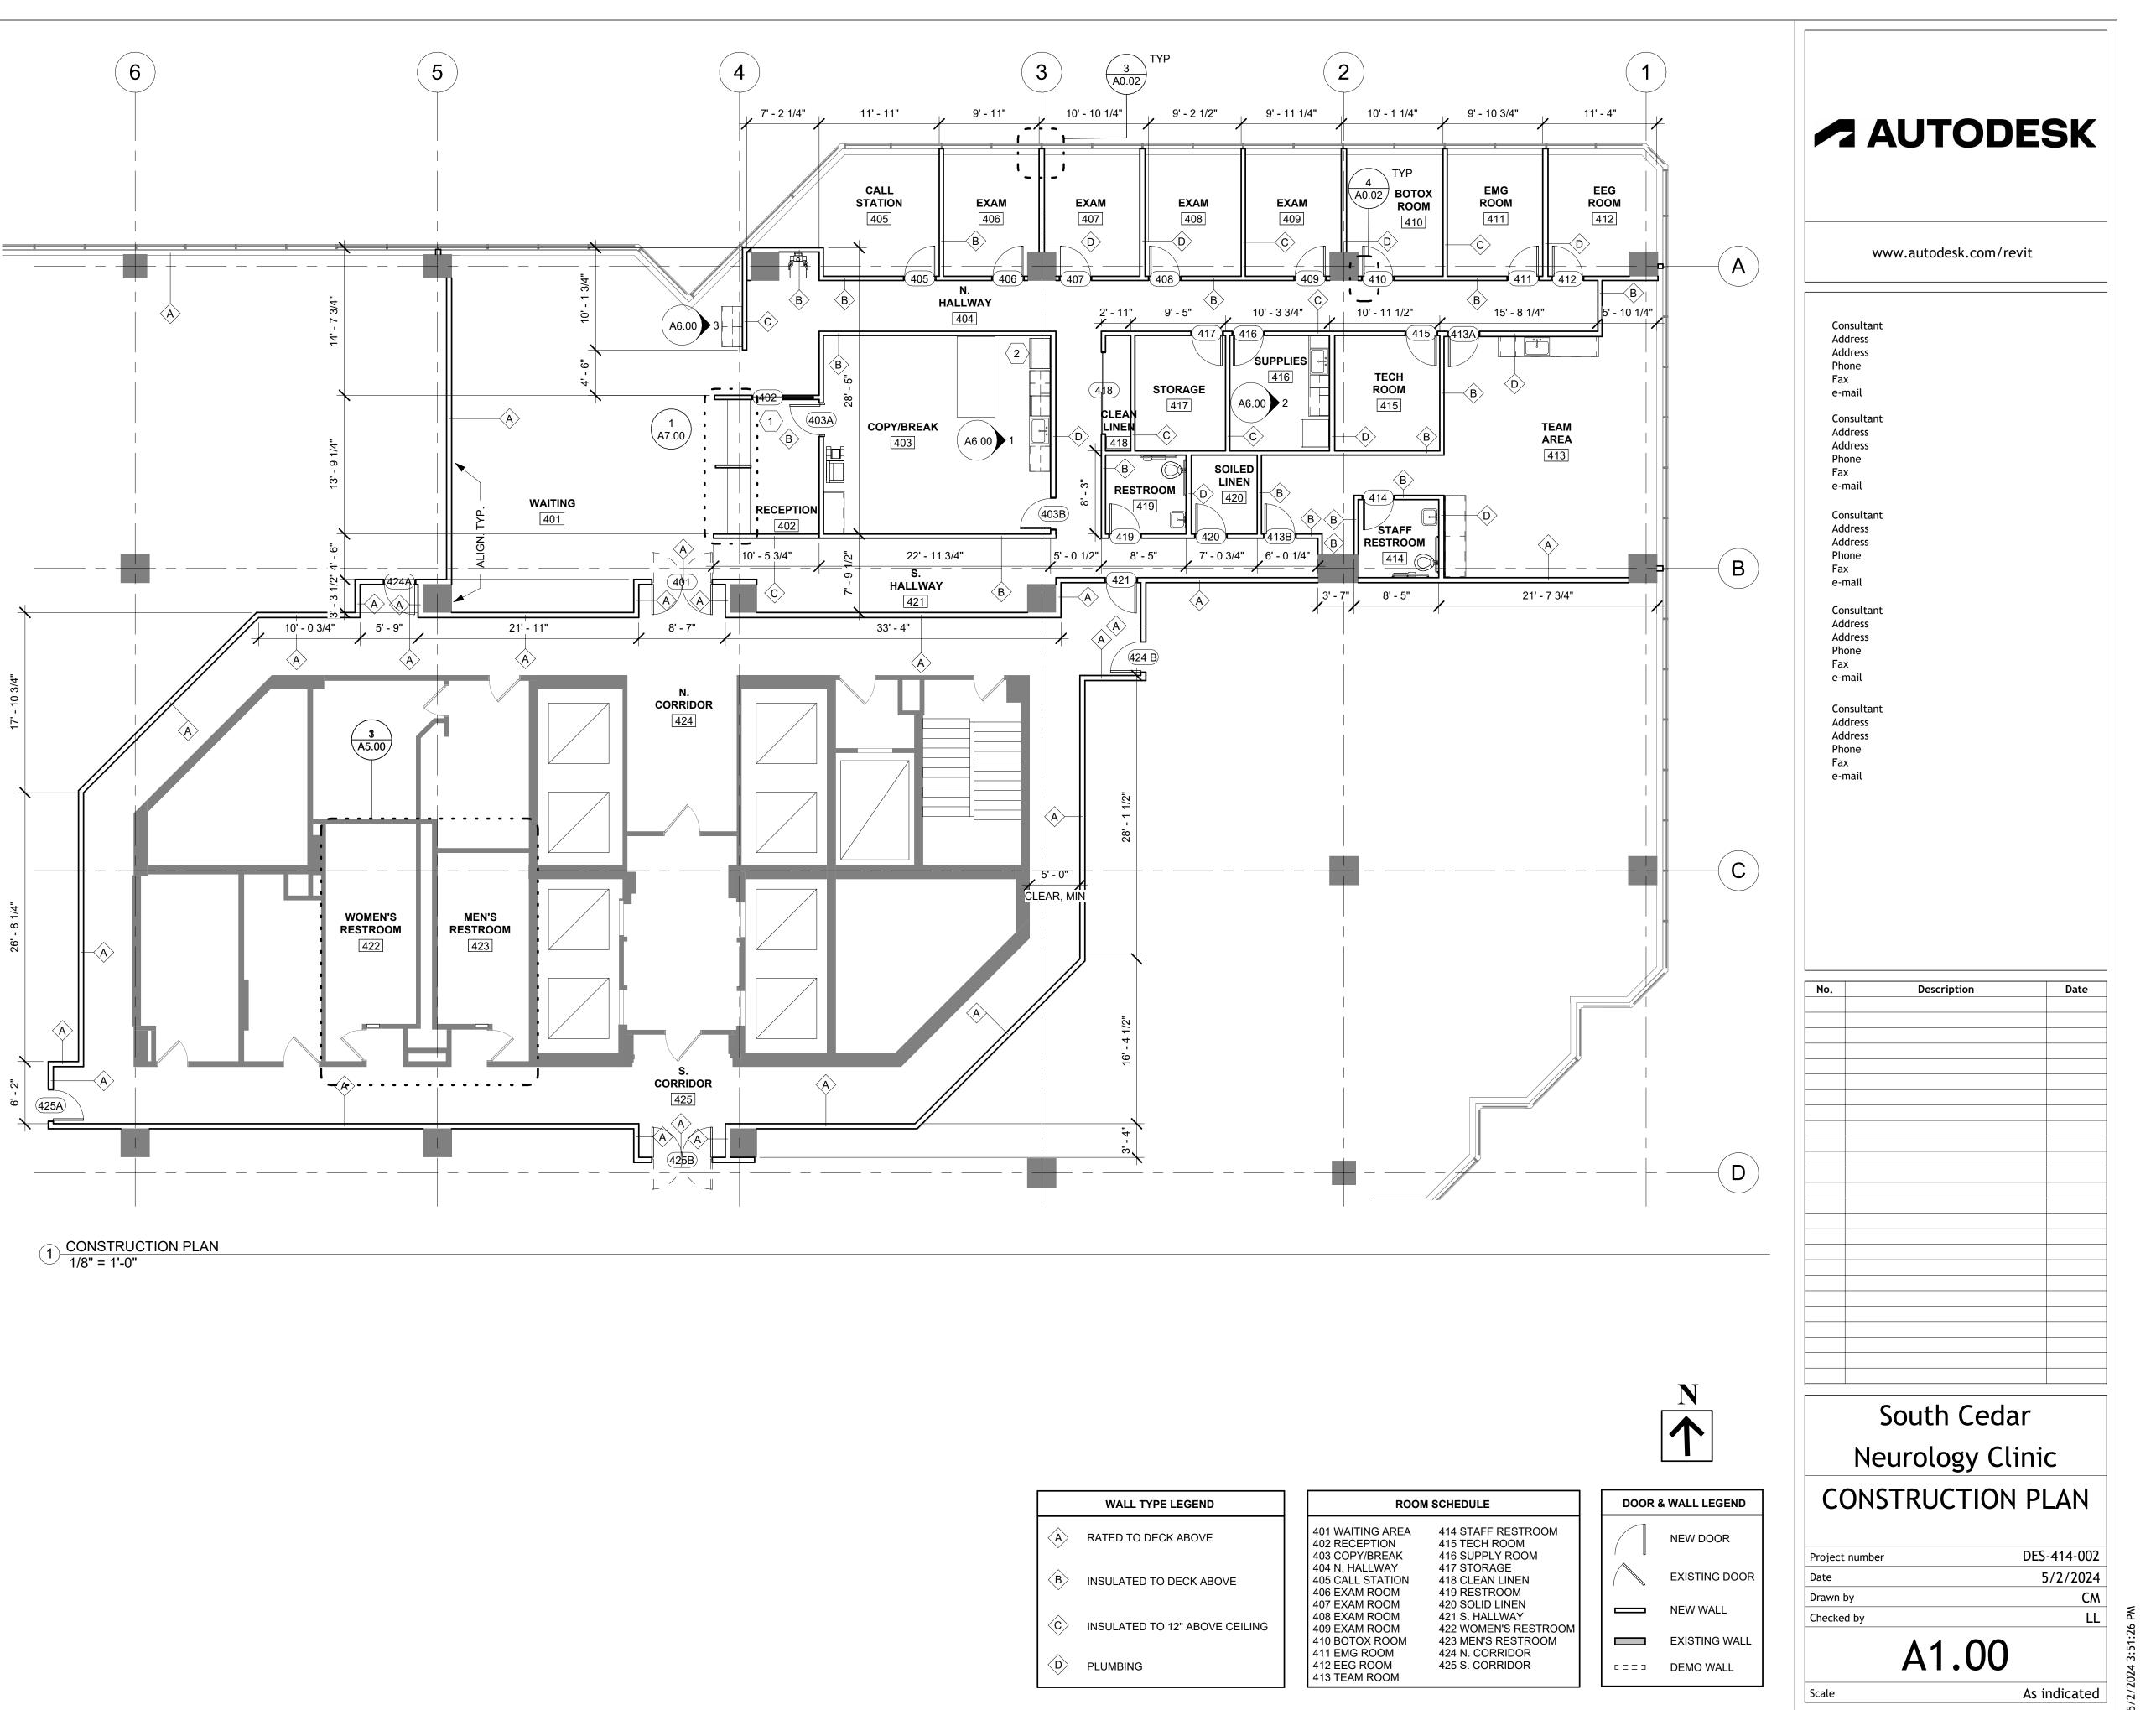

	WALL TYPE LEGEND	
$\langle \hat{A} \rangle$	RATED TO DECK ABOVE	401 WAI 402 REC 403 COF
B	INSULATED TO DECK ABOVE	404 N. F 405 CAL 406 EXA
¢	INSULATED TO 12" ABOVE CEILING	407 EXA 408 EXA 409 EXA 410 BOT
Ô	PLUMBING	411 EM 412 EE 413 TEA

**REFLECTED CEILING PLAN GENERAL NOTES:** 

1. ALL CEILINGS TO BE 9'-0" A.F.F. U.O.N.

2. GC TO COORDINATE WORK WITH ALL CEILING TRADES TO INSURE CLEARANCES FOR FIXTURES, DUCTS, PIPING, SUSPENSION SYSTEM, ETC. NECESSARY TO MAINTAIN THE FINISHED CEILING HEIGHTS INDICATED HEREIN.

3. ALL LAMPS FOR NEW AND EXISTING FIXTURES SHALL BE FURNISHED BY THE CONTRACTOR.

4. LIGHT FIXTURES, EXIT SIGNS, SPRINKLER HEADS, AND OTHER CEILING ELEMENTS ARE TO BE POSITIONED IN THE CENTER OF CEILING TILES, U.O.N.

5. ALL ROOMS SHALL BE SWITCHED SEPARATELY. RECEPTION AND HALLWAYS SHALL BE SWITCHED TO ENTRANCE DOORS. WHERE MORE THAN ONE SWITCH IS LOCATED AT SAME LOCATION, THEY SHALL BE INSTALLED UNDER SAME GANG TYPE COVER PLATE.

6. ALL SWITCH COVER PLATES TO BE LEGRAND SMOOTH WHITE U.O.N.

7. DESIGN DRAWINGS ARE FOR CONCEPT ONLY. ELECTRICAL ENGINEER/CONTRACTOR SHALL DETERMINE THE ACTUAL NUMBER OF CIRCUITS AND SWITCHING DEVICES REQUIRED BY CODE AND STANDARD PRACTICE.

8. SPRINKLER SYSTEM SHALL BE INSTALLED OR MODIFIED AS REQUIRED IN ACCORDANCE WITH ALL APPLICABLE CODES AND BUILDING STANDARDS. CEILING FIXTURES AND FEATURES AS DRAWN HEREIN TAKE PRECEDENCE OVER SPRINKLER HEAD LOCATIONS.

9. PROVIDE FIRE ALARMS/STROBE. GC TO COORDINATE WITH CONTRACTORS TO INSTALL ACCORDING TO REQUIRED CODE.

10. UNLESS OTHERWISE NOTED ALL SWITCHES ARE TO BE LOCATED 4'-0" A.F.F.

11. MECHANICAL CONTRACTOR TO COORDINATE WITH ELECTRICAL CONTRACTOR SO THAT THE LOCATIONS OF THERMOSTATS AND LIGHT SWITCHES ARE IN VERTICAL ALIGNMENT.


12. NOTIFY DESIGNER OF ANY DISCREPANCIES BETWEEN ARCHITECTURAL, ELECTRICAL AND MECHANICAL DRAWINGS AND OBTAIN CLARIFICATION BEFORE COMMENCING CONSTRUCTION.

REFLECTED CEILING PLAN KEYNOTES:

1. GYP. BD. SOFFIT / HEADER TO BE INSTALLED AT 7'-6" A.F.F.

2. THE ACOUSTICAL CEILING TILE INSTALLED IN THE CLINIC SPACE TO BE ACT-1. SEE FINISH SCHEDULE FOR SPECIFICATION INFO.

3. THE ACOUSTICAL CEILING TILE INSTALLED IN THE MAIN BUILDING CORRIDORS TO BE ACT-2. SEE FINISH SCHEDULE FOR SPECIFICATION INFO.

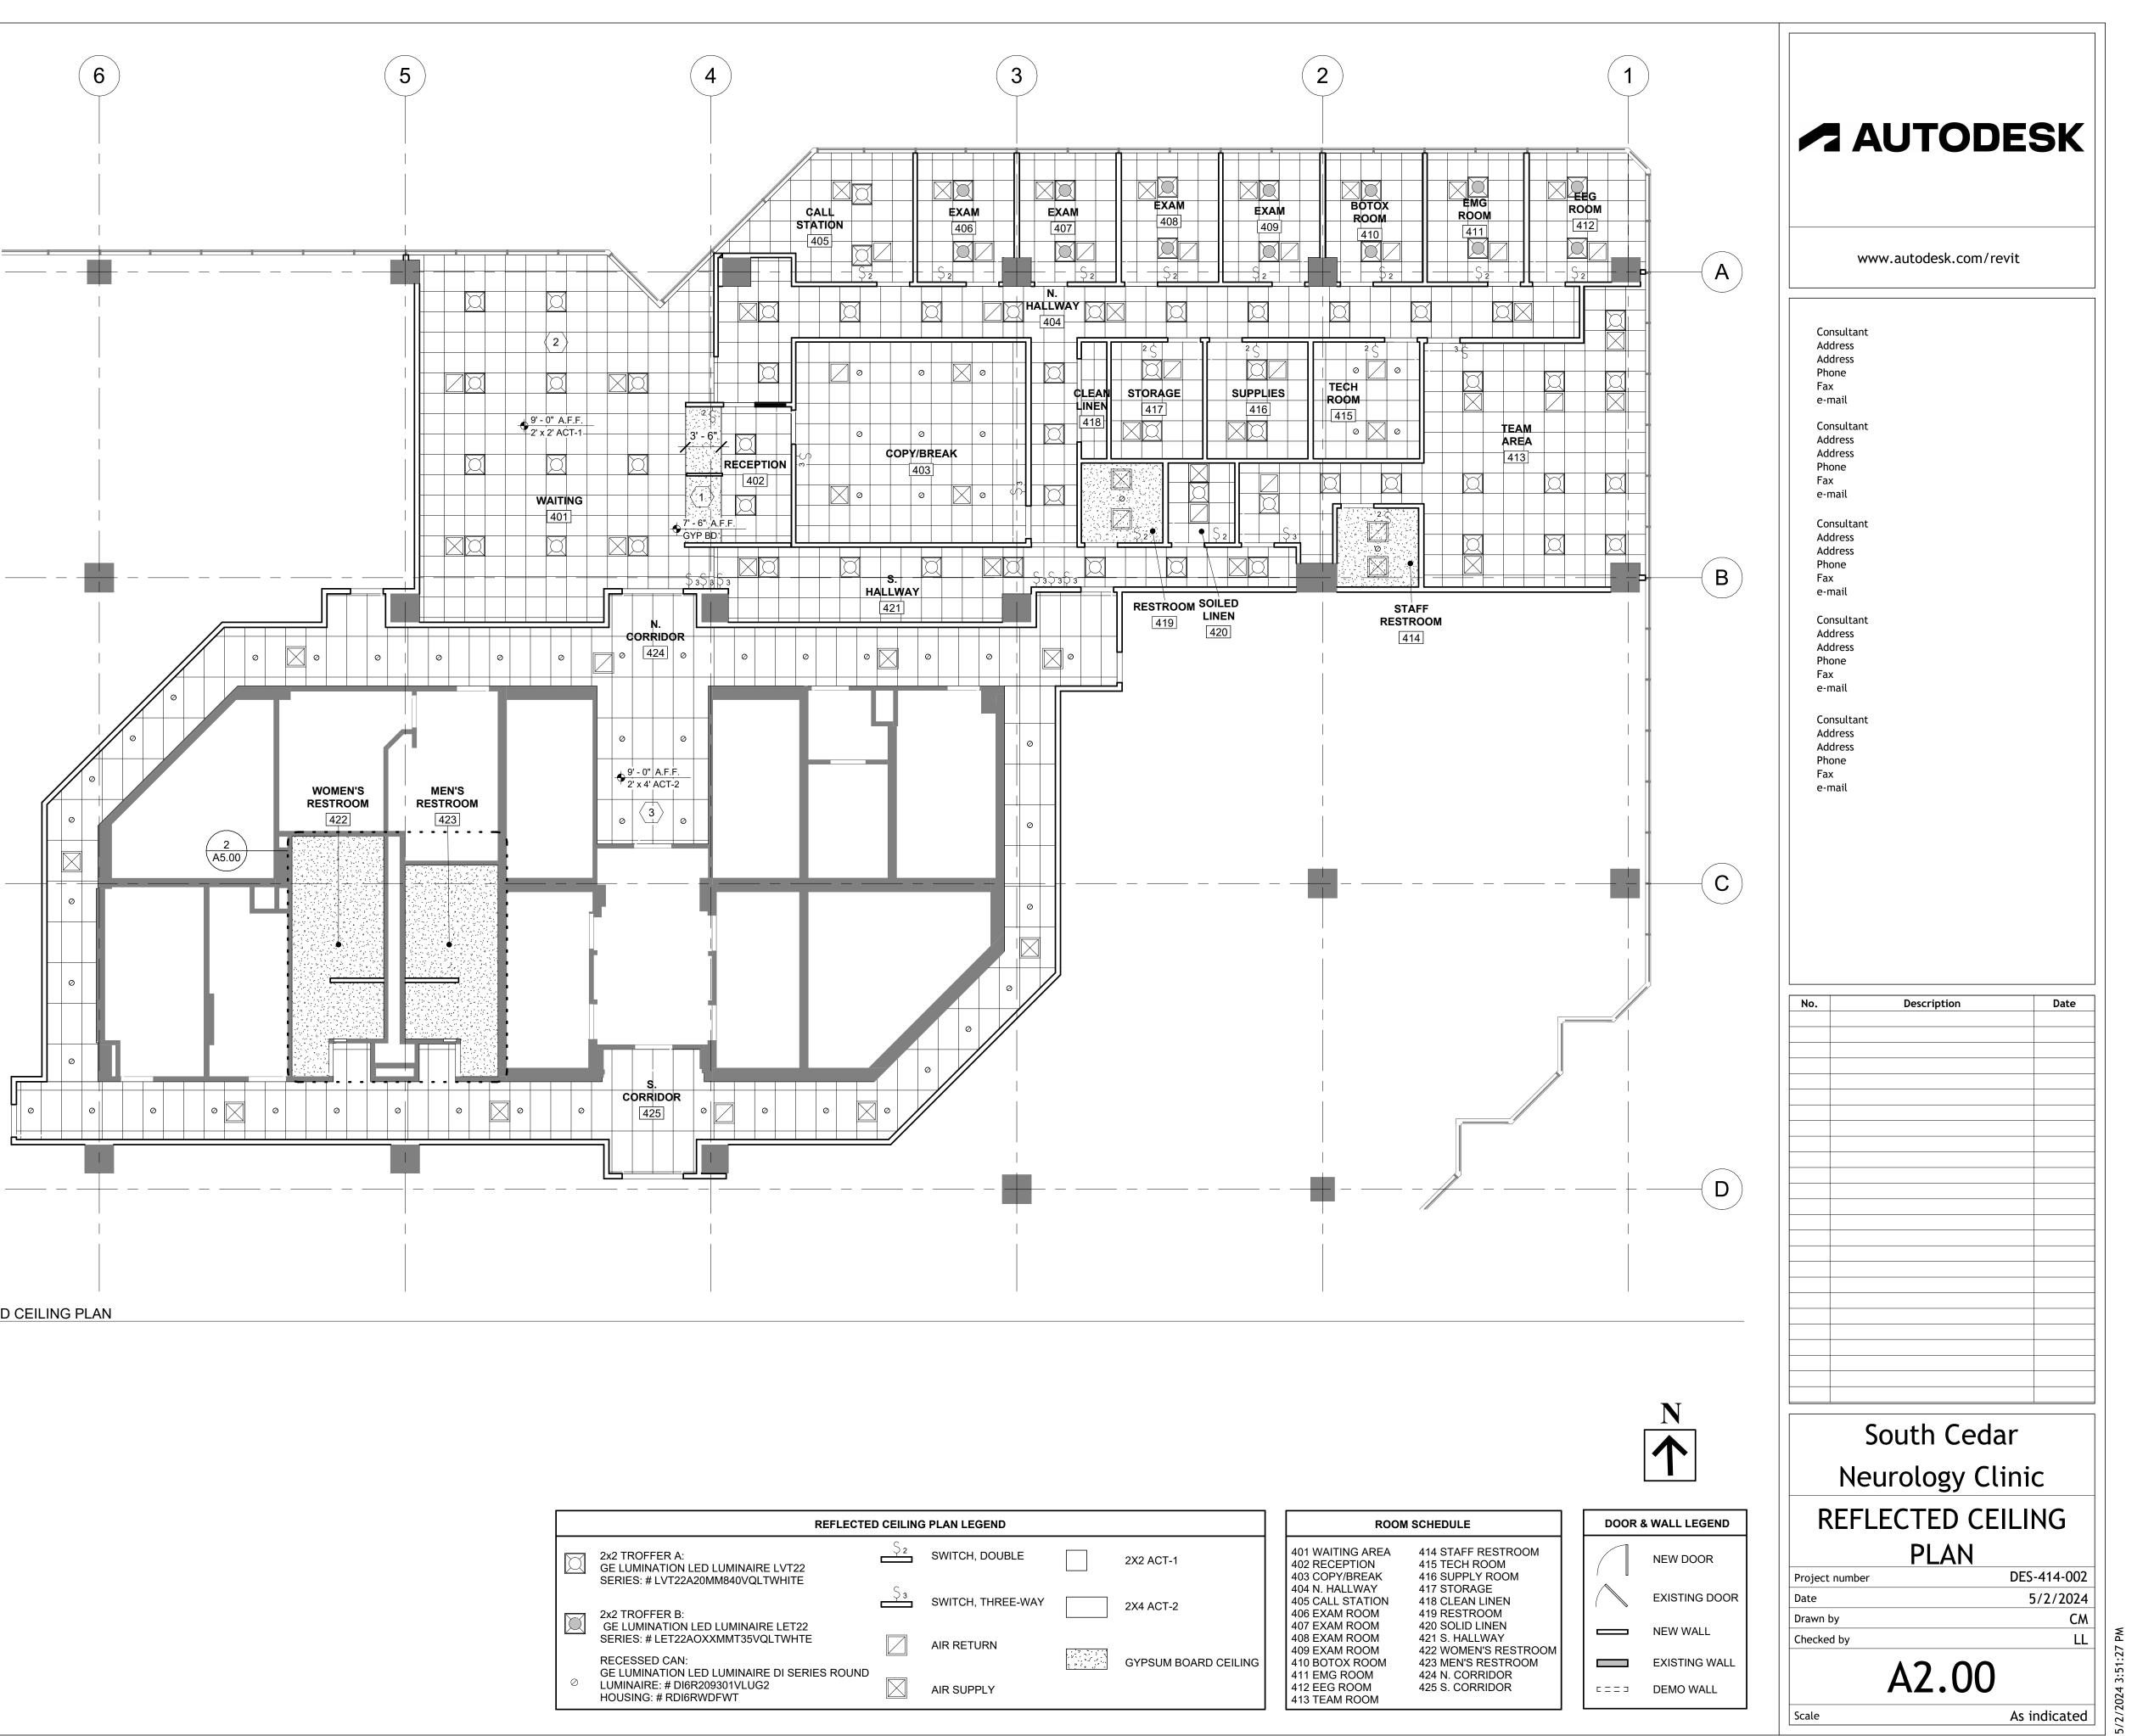

1 REFLECTED CEILING PLAN 1/8" = 1'-0"

X	2x2 TROFFER A: GE LUMINATION LED LUMINAIRE LVT22	Ş 2	SWITCH, DOUBLE		2X2 ACT-1
	SERIES: # LVT22A20MM840VQLTWHITE 2x2 TROFFER B:	Ş <b>3</b>	SWITCH, THREE-WAY		2X4 ACT-2
	GE LUMINATION LED LUMINAIRE LET22 SERIES: # LET22AOXXMMT35VQLTWHTE RECESSED CAN:		AIR RETURN		GYPSUM BOARD CEILING
GE LUMINATION LED LUMINAIRE DI SERIES ROU UMINAIRE: # DI6R209301VLUG2 HOUSING: # RDI6RWDFWT		AIR SUPPLY	<u> (; ; ; , , ; -</u>		



1. SUBMITTALS: UPON RECEIPT OF ALL FINISHES FROM MANUFACTURE(S), A PROPERLY TAGGED SAMPLE WITH MANUFACTURER'S LABEL SHALL BE SUBMITTED TO PROJECT DESIGNER FOR APPROVAL BEFORE INSTALLATION. GOODS SUPPLIED FROM MORE THAN ONE DYE LOT FOR USE IN A SINGLE AREA WILL NOT BE ACCEPTED. DRAWDOWNS OF PAINTS SPECIFIED TO BE SUBMITTED TO DESIGNER FOR APPROVAL

2. FLOOR PREPARATION: FLOORS SHALL BE CHECKED FOR MOISTURE CONTENT. FLOOR MUST BE FREE FROM MOISTURE. DUST, OILS, GREASE, WAX, OR OTHER FOREIGN MATTER. CRACKS 1/8" OR MORE, HOLES AND UNEVENNESS MUST BE FILLED WITH LATEX-BASED FLOOR FILLER. ANY PROTRUDING OBJECTS SHOULD BE GROUND SMOOTH WITH THE FLOOR SURFACE.

CARPETING GENERAL NOTES:

1. FLOOR PREPARATION: PREPARE SUBSTRATE TO INSURE QUALITY INSTALLATION.

CLEANING FLOORS: THE CONTRACTOR SHALL BROOM CLEAN AND PREPARE FLOORS TO SATISFACTORY CONDITION TO RECEIVE MATERIALS. CURING: CONCRETE SUB FLOORS SHOULD HAVE CURED FOR AT LEAST 90 DAYS PRIOR TO INSTALLATION.

UNDERLAYMENT/LEVELING COAT: SHALL BE USED TO ELIMINATE HEIGHT DIFFERENCES AT FINISH FLOORING TRANSITIONS. UNDERLAYMENT TO CONSIST OF PLYWOOD IN THE APPROPRIATE THICKNESS TO BE GLUED AND POWER NAILED TO THE SUB FLOOR. FOR MINOR FINISH THICKNESS DIFFERENCES, PROVIDE LATEX COMPOUND "FEATHERING" TO MAKE A SMOOTH TRANSITION.

2. LAYOUT: ALL CARPET, UNLESS OTHERWISE STATED, SHALL RUN IN SAME DIRECTION. STANDARD SEAMLESS BROADLOOM WIDTHS SHALL BE USED UNLESS THE SIZE REQUIRED NECESSITATES SEAMING. SEAMS SHALL BE KEPT TO A MINIMUM. SEAMS SHALL GENERALLY NOT OCCUR AT DOORWAYS PERPENDICULAR TO THE DOOR. SEAMS OCCURRING AT DOORS PARALLEL TO THE DOORS SHALL BE CENTERED DIRECTLY UNDER THE DOOR.

3. CARPET TO PORCELAIN TILE TRANSITIONS TO BE FLUSH. CARPET INSTALLER TO FUR UP SUBFLOOR SO CARPET MEETS TILE FLUSH.

4. RUBBER BASE: STANDARD (AS SPECIFIED) 4" RUBBER COVE BASE TO BE INSTALLED WHERE CARPET OCCURS, UNLESS OTHERWISE NOTED.

VINYL SHEET AND LINOLEUM TILE GENERAL NOTES:

1. ALL FLOORING TILES SHALL BE LAID IN A "MONOLITHIC" PATTERN WITH ALL GRAIN OR TEXTURE RUNNING IN THE SAME DIRECTION, UNLESS OTHERWISE NOTED.

2. ADHESIVE: SHALL BE A PRODUCT APPROVED FOR USE IN THIS TYPE OF INSTALLATION BY THE FLOORING OR BASE MANUFACTURER.

3. EXECUTION: FLOORING SHALL BE INSTALLED BY EXPERIENCED INSTALLERS APPROVED BY MANUFACTURER, AND IN STRICT ACCORDANCE WITH MANUFACTURER'S INSTALLATION SPECIFICATIONS.

4. RUBBER BASE: STANDARD (AS SPECIFIED) 4" RUBBER COVE BASE TO BE INSTALLED WHERE VINYL SHEET OR LINOLEUM TILE OCCURS, UNLESS OTHERWISE NOTED.

# WALL FINISH GENERAL NOTES:

1. SURFACE PREPARATION: ALL WALLS SHALL BE PROPERLY PREPARED, SPACKLED, SANDED, ETC. TO PROVIDE A SMOOTH SURFACE. ALL ELECTRICAL SWITCHES AND OUTLET PLATES, SURFACE HARDWARE, ETC., SHALL BE REMOVED BEFORE PAINTING OR WALLCOVERING.

2. PROTECTION: ALL WORK BY OTHERS SHALL BE ADEQUATELY PROTECTED AGAINST DAMAGE FROM PAINT AND FROM THE APPLICATION OF THE VARIOUS ADHESIVES USED IN INSTALLING ALL WALL COVERINGS. ON COMPLETION, ALL OTHER WORK SHALL BE LEFT FREE OF DAUBS, SPOTS, AND SPLATTERS OF PAINT AND ADHESIVES.

3. INSTALLATION: ALL WALL COVERING SHALL BE HUNG IN STRICT ACCORDANCE WITH THE RESPECTIVE MANUFACTURER'S WRITTEN INSTRUCTIONS. ALL SEAMS MUST BE CLOSELY AND NEATLY BUTTED AND ALIGNED TO THE WALL COVERING PATTERN, ALL AIR POCKETS AND BUBBLES ELIMINATED, AND THERE MUST BE A FIRM BOND OF THE WALL COVERING TO THE UNDERLYING WALL SURFACES. EXCEPT WHERE INDICATED, ALL SEAMS MUST BE MADE A MINIMUM OF 4" FROM ALL INSIDE AND OUTSIDE CORNERS AND NO HORIZONTAL SEAMS WILL BE ACCEPTED. ALL FINISHED SURFACES MUST BE CLEANED AS THE WORK PROGRESSES AND ALL EXCESS PASTE AND ADHESIVES MUST BE REMOVED.

4. PAINTING: ALL PAINT SHALL BE RECOMMENDED BY THE PAINT MANUFACTURERS FOR SPECIFIC SURFACES. PROVIDE THE FOLLOWING PAINT SYSTEMS FOR THE VARIOUS SUBSTRATES INDICATED. SEE FINISH PLANS FOR EXACT LOCATION.

DRYWALL PARTITIONS:

**1ST COAT PRIMER** 2ND COAT LATEX, EGGSHELL 3RD COAT LATEX, EGGSHELL DRYWALL SOFFITS & COVES: **1ST COAT PRIMER** 2ND COAT LATEX, FLAT 3RD COAT LATEX, FLAT HOLLOW METAL FRAMES & MISC. METAL ITEMS: **1ST COAT PRIMER** 2ND COAT LATEX, SEMI-GLOSS 3RD COAT LATEX, SEMI-GLOSS 5. ALL HOLLOW METAL DOORS FRAMES TO BE PAINTED PT-B 6. PAINTING & WALL COVERING INSTALLATION TO OCCUR BEFORE MILLWORK INSTALLATION.

PORCELAIN/CERAMIC TILE GENERAL NOTES:

1. GROUT LINES AT TILE FLOORS AND WALLS NOT TO EXCEED 3/16"


FINISH PLAN KEYNOTES:


WIDTH.

1. PAINT GYP. BOARD CEILING PT-A 2. PAINT GYP. BOARD SOFFIT PT-A 3. SEE 4/A5.00 FOR BREAK ROOM FLOORING PATTERN PLAN.

6 **B-3** SC -1 <sc -1 > 

FINISH PLAN 1/8" = 1'-0"

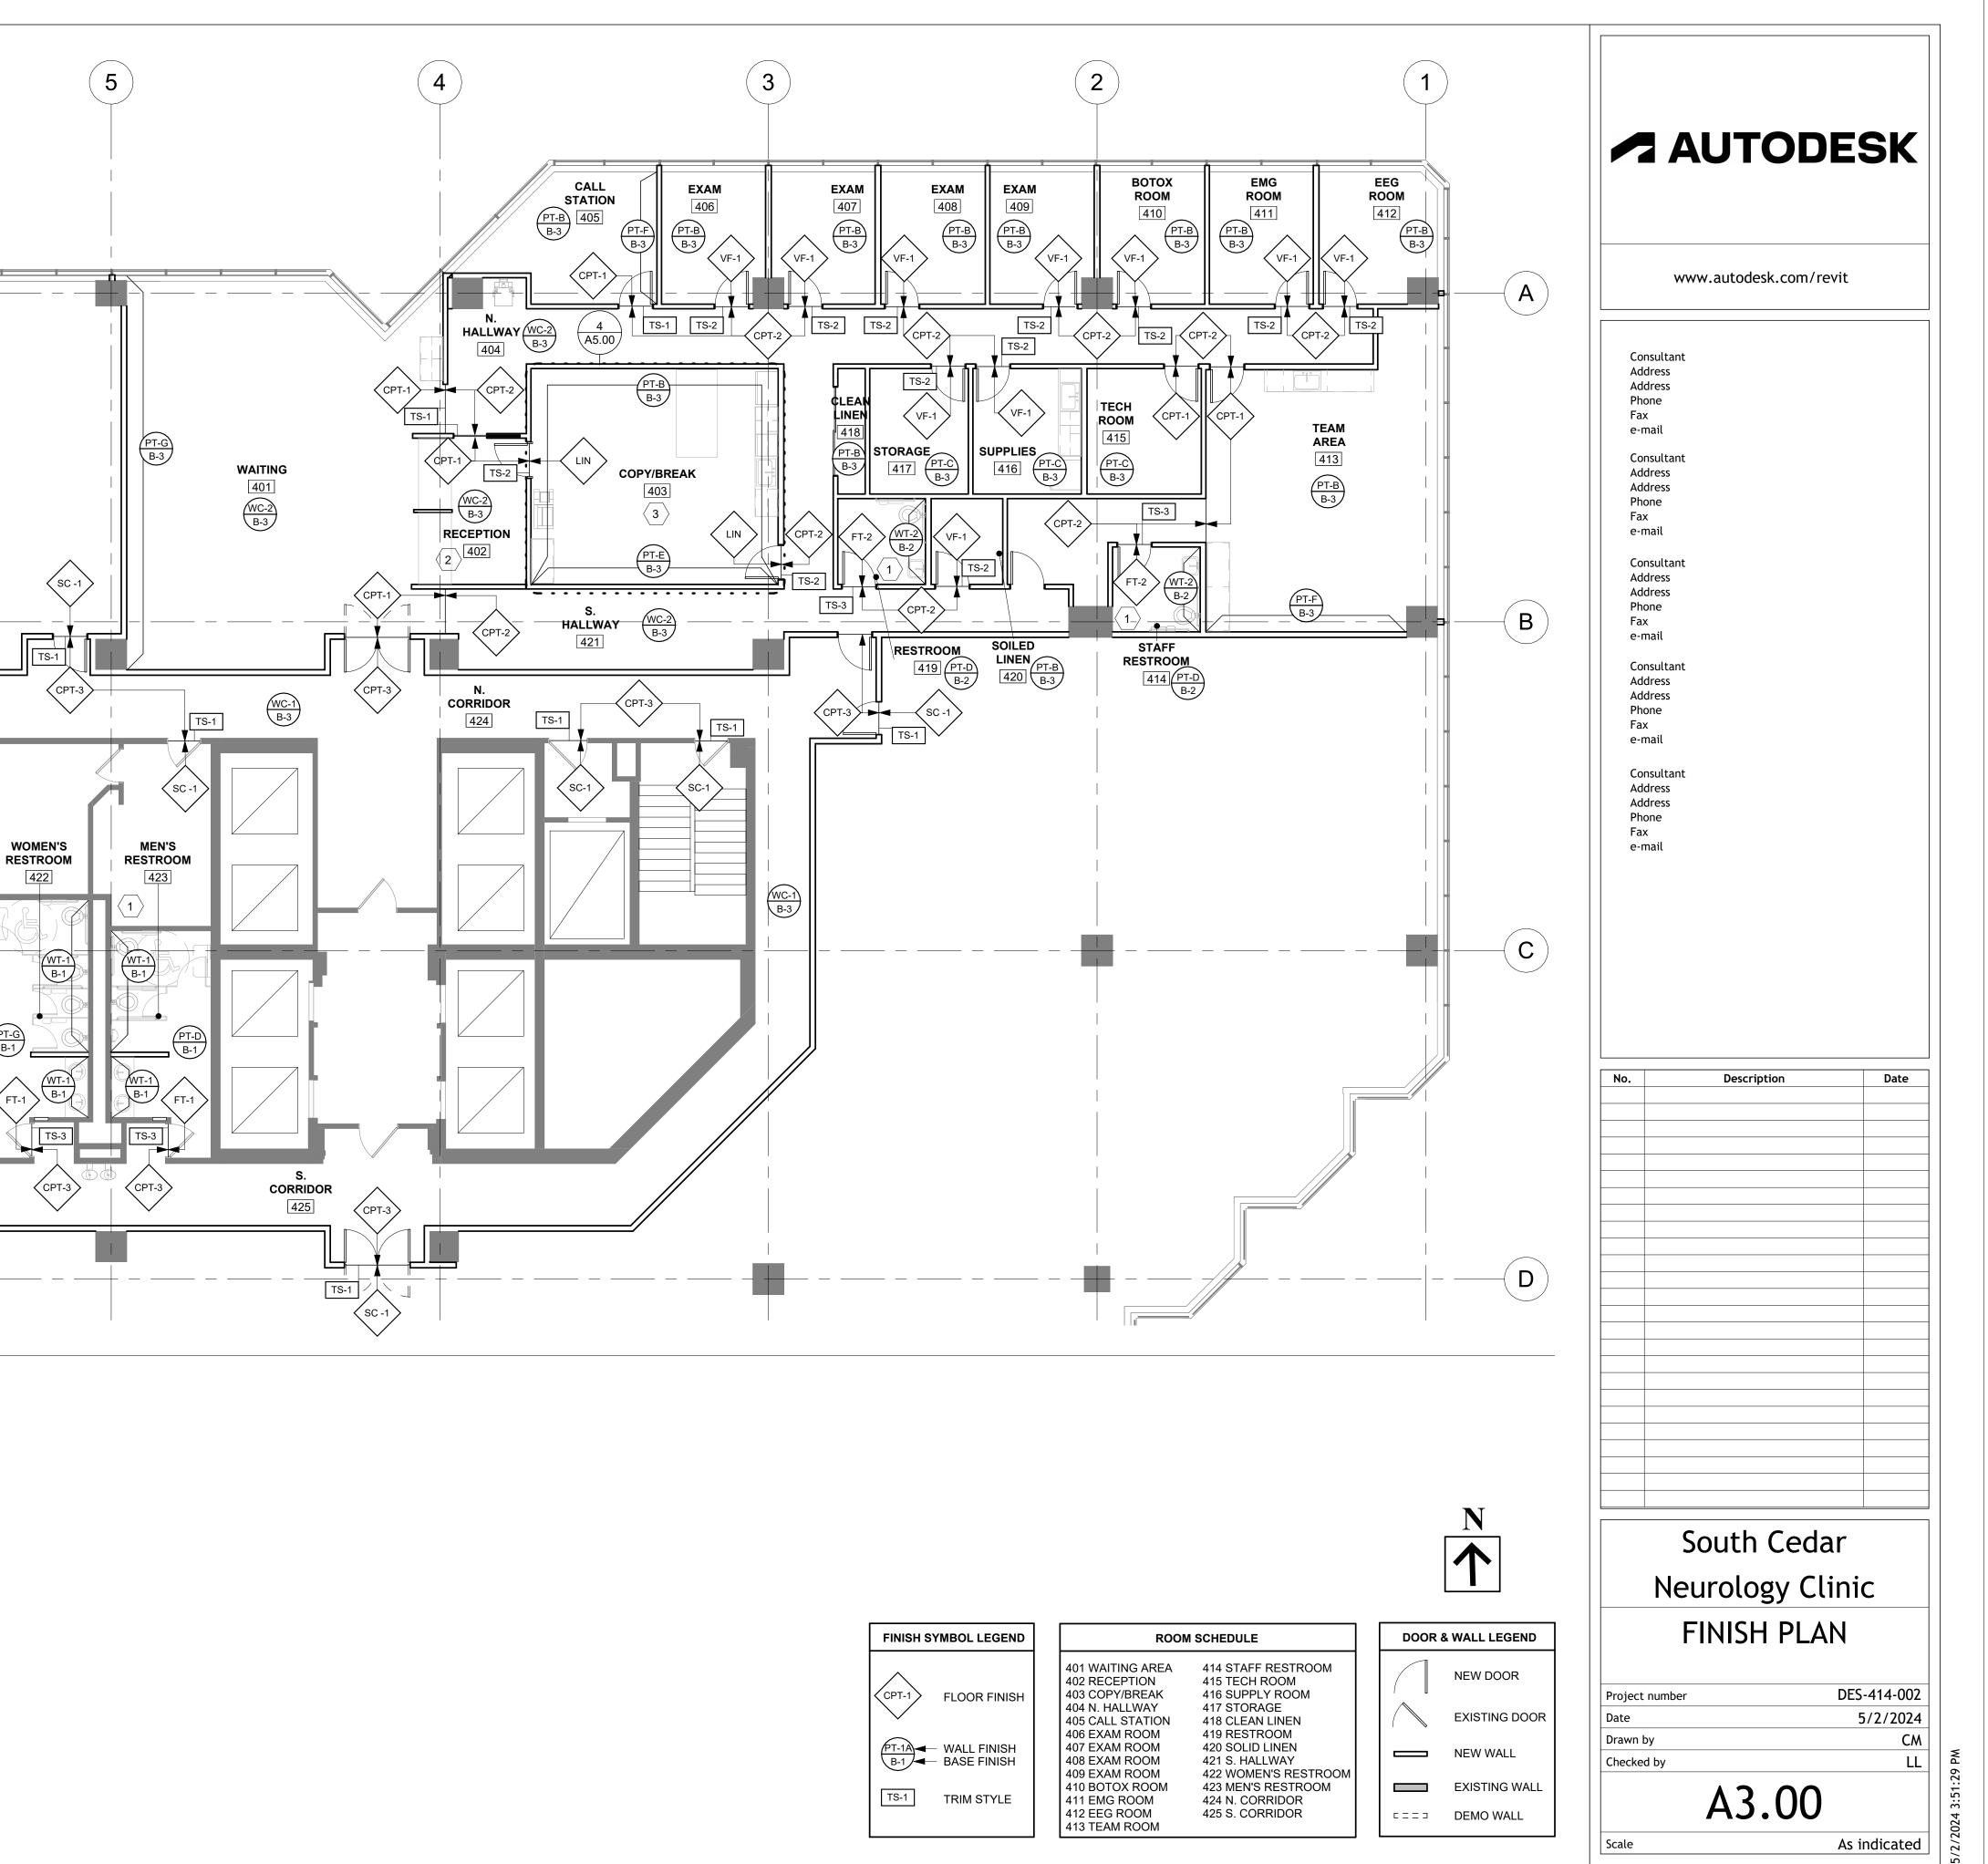

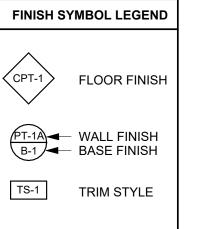

	FINISH SPECIFICATION SUMMARY							
CODE	DESCRIPTION	MANUFACTURER	PRODUCT NAME / NO.	COLOR / FINISH	SIZE	OTHER		
CPT-1	CARPET TILE	MILLIKEN	MAJOR FREQUENCY: THREE COUNTER BALANCE	CTB174-154-180 RHAPSODY	10" X 40"	ALL PLANK METHODS, SOLUTION DYED NYLON		
CPT-2	CARPET TILE	INTERFACE	BINARY CODE / 125410AK00	107217 OXYGEN	10" X 40"	ASHLAR, SOLUTION DYED NYLON		
CPT-3	CARPET TILE	BENTLEY	MALIBU COLONY CARBON BEACH	CARBON BEACH SURF RIDER 400832	24" X 24"	PARQUET, COLORCAST TYPE 6 NYLON		
FT-1	PORECLAIN FLOOR TILE	AVALON FLOORING	SILK PORECELAIN TILE	LIGHT GREY / MATTE	4" x 12"	SKU: CNA9167412GR		
FT-2	PORECLAIN FLOOR TILE	DALTILE	SOCIETY	PARK LANE GREY / MATTE	12" x 12"			
LIN-1	LINOLEUM FLOOR TILE	FORBO	MARMOLEUM SOLID COLORS	3369 TITANIUM	20" X 20"			
LIN-2	LINOLEUM FLOOR TILE	FORBO	MARMOLEUM SOLID COLORS	3360 VINTAGE BLUE	20" X 20"			
LIN-3	LINOLEUM FLOOR TILE	FORBO	MARMOLEUM SOLID COLORS	3377 NORTH SEA BLUE	20" X 20"			
VF-1	VINYL SHEET FLOORING	FORBO	SPHERA ELEMENT HOMOGENEOUS VINYL	50062 STORM GREY				
B-1	WALL BASE (TILE)	ARMSTRONG FLOORING	GRAY MIST / R41GM	GRAY MIST	48" X 4" X 0.125"			
B-2	WALL BASE (TILE)	ARMSTRONG FLOORING		METAL GRAY	48" X 4" X 0.125"			
B-3	WALL BASE (RUBBER)	TARKETT	JOHNSONITE WALL BASE DURACOVE THERMOPLASTIC RUBBER	48 GREY	2.5" X 4 1/8" X 2 1⁄2"	REF: 440141156		
TS-1	TRANSITION STRIP (RUBBER)	ROPPE	#66 ROLLING TRAFFIC TRANSITION	123 CHARCOAL				
TS-2	TRANSITION STRIP (RUBBER)	ROPPE	#66 ROLLING TRAFFIC TRANSITION	670 ASPHALT				
TS-3	TRANSITION STRIP (METAL)	SCHLUTER	EDGE-PROTECTION FOR SLOPED TRANSITIONS	ALUMINUM / BRIGHT CHROME		CODE: R/ATK80ACB		
PT-A	PAINT (CEILING)	BENJAMIN MOORE	PAINT	ICE MIST OC-67				
PT-B	PAINT	BENJAMIN MOORE	PAINT	DECORATOR'S WHITE CC-20				
PT-C	PAINT	BENJAMIN MOORE	PAINT	PIKE'S PEAK GREY 2127-50				
PT-D	PAINT	BENJAMIN MOORE	PAINT	HAMPILTON BLUE HC-191				
PT-E	PAINT	BENJAMIN MOORE	PAINT	SANTORINI BLUE 1634				
PT-F	PAINT	BENJAMIN MOORE	PAINT	GENTELMANS GREY 2062-20				
PT-G	PAINT	BENJAMIN MOORE	PAINT	POLAR SKY 1674				
WC-1	WALL COVERING	MOMENTUM	LA FORET WALLCOVERING	SEA GLASS		SKU: LRN-LF-04		
WC-2	WALL COVERING	WOLF GORDON	GRANARY SQUARE WALLCOVERING	AZURE		SKU: GSQ 8-3633		
WT-1	WALL TILE	BEDROSIANS	CLOE SQUARE WALL TILE	GREY-911	5" X 5"	MODEL: DECCLOGRE55G		
WT2	WALL TILE	KATE LO TILE	NAIMA	ALL WHITE	2.5" X 13"			
GRT-1	CEMENTITIOUS GROUT	MAPEI	KERACAULK S	FROST				
PLAM-1	PLASTIC LAMINATE	WILSONART	HIGH PRESSURE LAMINATE	GREY PAMPAS 4168 / 60 MATTE				
PLAM-2	PLASTIC LAMINATE	WILSONART	HIGH PRESSURE LAMINATE	GREY ELM 8201 / 12 SOFT GRAIN				
PLAM-3	PLASTIC LAMINATE	WILSONART	HIGH PRESSURE LAMINATE	ORGANIC COTTON 4945 / 38 FINE				
PLAM-4	PLASTIC LAMINATE	WILSONART	HIGH PRESSURE LAMINATE	FISHER OAK 1702 / 57 OAK				
PLAM-5	PLASTIC LAMINATE	WILSONART	HIGH PRESSURE LAMINATE	ASHBEE OAK 17000 / 57 OAK				
PLAM-6	PLASTIC LAMINATE	WILSONART	HIGH PRESSURE LAMINATE	BAINBROOKE GREY 1863 / 55 GLAZE				
QTZ-1	QUARTZ SLAB	CAMBRIA	PORTRUSH	HIGH GLOSS				
QTZ-2	QUARTZ COUNTER TOP	SILESTONE	LE CHIC	ELECTRIC PEARL / SUEDE				
ACT-1	ACOUSTIC CEILING TILE	ARMSTRONG	CALLA HEALTH ZONE AIRASSURE	WHITE	24" X 24"			
ACT-2	ACOUSTIC CEILING TILE	ARMSTRONG	LYRA PLANT BASED	WHITE	12" X 54"			
MA-1	GROMMET	DOUG MOCKETT	SOLID BRASS GROMMET / MM5 SET	17S, SATIN NICKEL	2-7/8" DIA.			
MA-2	CABLE TRAY	DOUG MOCKETT	J-SHAPE CABLE MANAGER / WM2	90, BLACK	6' LENGTHS			
MA-3	COUNTERTOP SUPPORT	DOUG MOCKETT	MEDIUM BASE WORK SURFACE SUP	90G, GLOSSY BLACK	21"			
MA-4	PRIVACY SCREEN BRACKET	DOUG MOCKETT	PANEL BRAKCET FOR 1/4" MATERIAL	64, SATIN ALUMINUM	2" DIA. X 2"			
GL-1	PRIVACY SCREEN PANEL	SKYLINE DESIGN	COLOR LAMINATED GLASS	COBALT BLUE SD079	10" X 1' 4"			
	TREAT SOLLING ANEL							

ROOM	FINISH	SCHED	UELE

	ROOM FINISH SCHEDUELE										
						1					
ROOM NO.	ROOM NAME	FLOOR FINISH	BASE FINISH	NORTH	EAST	WEST	SOUTH	CEILING FINISH	NOTES		
401	WAITING	CPT-1	B-3	WC-2	WC-2	PT-G	WC-2	ACT-1			
402	RECEPTION	CPT-1	B-3	WC-2	WC-2	WC-2	WC-2	ACT-1 / GYP BD / PT-A			
403	COPY/BREAK	LIN-1 / LIN-2 / LIN-3	B-3	PT-B	PT-B	PT-B	PT-E	ACT-1			
404	N. HALLWAY	CPT-2	B-3	WC-2	WC-2	WC-2	WC-2	ACT-1			
405	CALL STATION	CPT-1	B-3	PT-B	PT-F	PT-B	PT-B	ACT-1			
406	EXAM	VF-1	B-3	PT-B	PT-B	PT-B	PT-B	ACT-1			
407	EXAM	VF-1	B-3	PT-B	PT-B	PT-B	PT-B	ACT-1			
408	EXAM	VF-1	B-3	PT-B	PT-B	PT-B	PT-B	ACT-1			
409	EXAM	VF-1	B-3	PT-B	PT-B	PT-B	PT-B	ACT-1			
410	BOTOX ROOM	VF-1	B-3	PT-B	PT-B	PT-B	PT-B	ACT-1			
411	EMG ROOM	VF-1	B-3	PT-B	PT-B	PT-B	PT-B	ACT-1			
412	EEG ROOM	VF-1	B-3	PT-B	PT-B	PT-B	PT-B	ACT-1			
413	TEAM AREA	CPT-1 / CPT-2	B-3	PT-B	PT-B	PT-B	PT-F	ACT-1			
414	STAFF RESTROOM	FT-2	B-2	PT-D	WT-2	PT-D	PT-D	GYP BOARD / PT-A			
415	TECH ROOM	CPT-1	B-3	PT-C	PT-C	PT-C	PT-C	ACT-1			
416	SUPPLIES	VF-1	B-3	PT-C	PT-C	PT-C	PT-C	ACT-1			
417	STORAGE	VF-1	B-3	PT-B	PT-B	PT-B	PT-B	ACT-1			
418	CLEAN LINEN	CPT-2	B-3	PT-B	PT-B	PT-B	PT-B	ACT-1			
419	RESTROOM	FT-2	B-2	PT-D	WT-2	PT-D	PT-D	GYP BOARD / PT-A			
420	SOILED LINEN	VF-1	B-3	PT-B	PT-B	PT-B	PT-B	GYP BOARD / PT-A			
421	S. HALLWAY	CPT-2	B-3	WC-2	WC-2	WC-2	WC-2	ACT-1			
422	WOMEN'S RESTROOM	FT-1	B-1	PT-B	WT-1	PT-B	PT-B	GYP BOARD / PT-A			
423	MEN'S RESTROOM	FT-1	B-1	PT-B	PT-B	WT-1	PT-B	GYP BOARD / PT-A			
424	N. CORRIDOR	CPT-3	B-3	WC-1	WC-1	WC-1	WC-1	ACT-2			
425	S. CORRIDOR	CPT-3	B-3	WC-1	WC-1	WC-1	WC-1	ACT-2			

EGV		
EJK		
vit	www.autodesk.com/revit	
	nsultant dress	Add
	x	Pho Fax
	nsultant	
		Add Pho
	nail	Fax e-m
	nsultant dress dress	Add Add
	x	Pho Fax e-m
	nsultant dress	Add
	x	Pho Fax
	nsultant	
	dress dress one	Add Add Pho
	x	Fax e-m
Date	Description	No.
Date Date	Description	No.
Date Date	Description	No.
Date Date Date	Description	No.
		No.
	South Cedar	
r nic	South Cedar Neurology Clir	
r nic AND	South Cedar Neurology Clir NISH SCHEDULE	
r nic B AND DES-414-002	South Cedar Neurology Clir NISH SCHEDULE SPECIFICATION	
	South Cedar Neurology Clir NISH SCHEDULE SPECIFICATION	FIN Project r

FURNITURE/EQUIPMENT PLAN GENERAL NOTES: 1. FURNITURE INFORMATION IS FOR MOVING AND

PLACEMENT REFERENCE ONLY. 2. VERIFY FURNITURE SPECIFICATIONS WITH

MANUFACTURER REPRESENTATIVE. 3. TENANT IS RESPONSIBLE FOR MOVING AND

FURNITURE COORDINATION. 4. TENANT AND TENANT'S CONTRACT WORKERS ARE RESPONSIBLE FOR REPAIRING ANY DAMAGE DONE TO FINISHED CONSTRUCTION WORK DUE TO

MOVING AND INSTALLING FURNITURE, FIXTURES AND/OR EQUIPMENT. 5. COORDINATE POWER LOCATIONS WITHIN


FURNITURE WITH ELECTRICAL, TYP.

FURNITURE/EQUIPMENT PLAN KEYNOTES: 1. SEE A7.00 FOR RECEPTION DESK DETAILS.

2. SEE A5.00 FOR ENLARGED EQUIPMENT PLAN OF RESTROOMS.


3. CLIENT PROVIDED REFRIGERATOR.


4. REFER TO SPECIFICATIONS PROVIDED BY HERMAN MILLER DEALER FOR DETAILED INFORMATION ON MEDICAL WALL UNIT AND WORKSTATION TYPES.

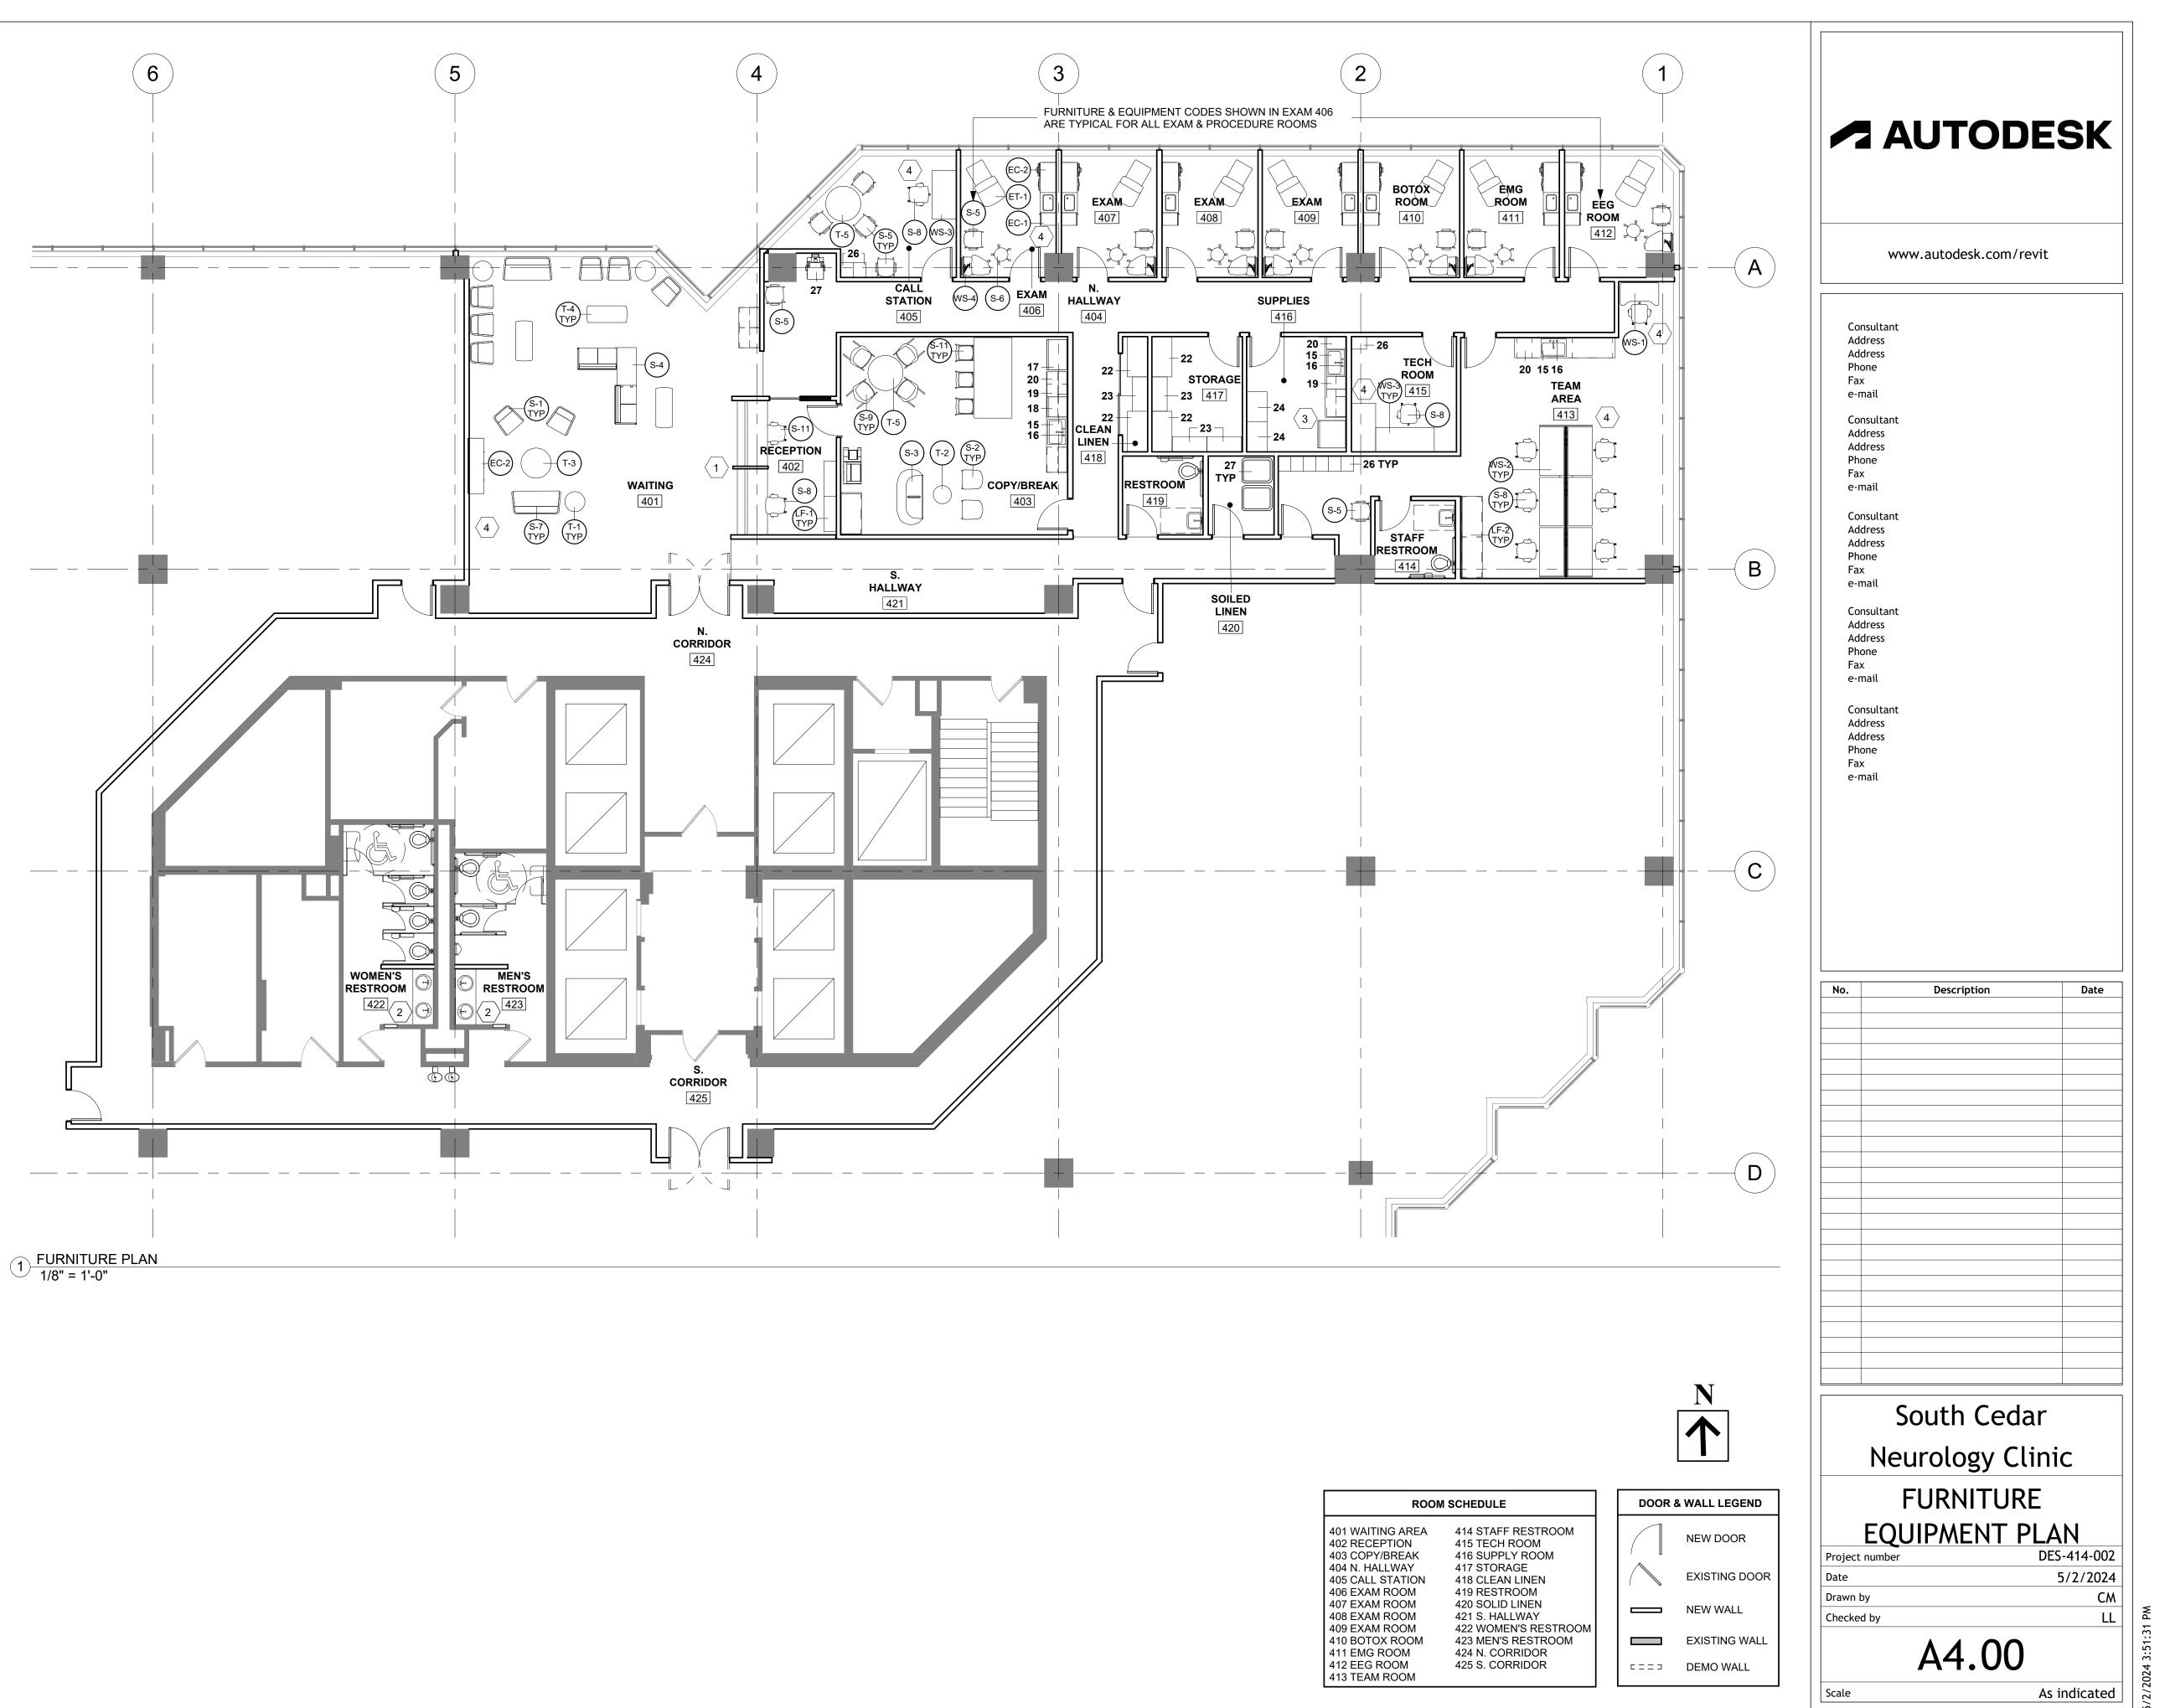



	FURNITURE SPECIFICATION SUMMARY									
CODE	DESCRIPTION	MANUFACTURER.	MODEL	MODEL NO.	SIZE	FINISH	FABRIC OTHER	QUANTITY		
S-1	LOUNGE CHAIR OPEN ARMS	NEMSCHOFF	PALISADE	867L-10-MP-WSNR-1F-SU-SF-MBS-MCN	28.5" X 28.5" X 32",18.75"	CLEAR ON ASH, ET	BERRY BLUE 4W25	8		
S-2	LOUNGE CHAIR	GEIGER	BUMPER SIDE CHAIR	HM_v_GGR_BUM_36584	33.7" X 27.9" X 26.1"	POLISHED ALUMINUM CD	NAVY 1GS09	2		
S-3	2 SEAT SOFA	NAUGHT ONE	EVER SOFA	NTO_EVR_21422_RET	30" X 67" X 31"	CLEAR ON ASH, ET	SILVER PINE 1WS05	1		
S-4	MODULAR LOUNGE SEATING	NEMSCHOFF	PALISADE	PAL_45354_20181109105502419	33" X 46" X 26"	CLEAR ON ASH, ET	CARBON 23102	1		
S-5	SIDE CHAIR	HERMAN MILLER	VERUS	VER_25643_20170208144336180	32" X 19" X 23"	TITANIUM XT	CARBON 23102	12		
S-6	PHYSICIAN'S STOOL	HERMAN MILLER	PHYSICIAN STOOL	LI_STL_CAREGIVERSTOOLS_P_201605_14_G	16" X 24" X 16"	TITANIUM XT	GRAPHITE 4W41	7		
S-7	LOUNGE 2 SEAT	NEMSCHOFF	PALISADE	PAL_44944_20181016142636267	23" X 58" X 28"	CLEAR ON ASH, ET	POOL 1WS14	2		
S-8	TASK CHAIR	HERMAN MILLER	VERUS	VER_47723_20190426131626993	39" X 26" X 25"	SILVER GREY, SVG	BLUEBERRY 1WS15	1		
S-9	CAFE CHAIR	HERMAN MILLER	EAMES	EMF_4688_20180427150929695	31¾" X 25" X 24"	SHELL	SEASHELL	4		
S-10	BAR STOOL	HERMAN MILLER	CASPER STACKING STOOL	HAY_2515692_100139297_SOFT-GREY_CHROME_A	15" X 15" X 24.5"	STUDIO WHITE 98	METALLIC SILVER	3		
S-11	TASK STOOL	HERMAN MILLER	VERSUS	VER_47806_20190426133133499	45.5" X 26.5" X 25.5"					
T-1	OCCASIONAL TABLE	NEMSCHOFF	PALISADE	PAL_41235_20180509105440385	16" X 24" DIA.	CLEAR ON ASH, ET	LAMINATE:STUDIO WHITE	3		
T-2	OCCASIONAL TABLE	HAY	TULOU	HAY_2514873_100129393_white_a	13.8" X 21.6"–29.5" DIA.	OWP OFF WHITE		1		
Т-3	OCCASIONAL TABLE	NEMSCHOFF	PALISADE	PAL_43982_20180921104940697	16" X 36" DIA.	CLEAR ON ASH, ET	LAMINATE:STUDIO WHITE	1		
T-4	OCCASIONAL TABLE	NEMSCHOFF	PALISADE	PAL_43971_20180921104852246	16" X 48" X 20"			2		
T-5	DINING TABLE	HERMAN MILLER	EAMES	LI_ETA_P_20141230_007	281⁄2" X 48" DIA.	WHITE ASH	BASE: WHITE	1		
ET-1	EXAMINATION TABLE	MIDMARK	RITTER 224 EXAMINATION CHAIR		76" X 18-37"	STONE 856		7		
EC-1	EXAMINATION CASEWORK	HERMAN MILLER	MORA	MOR_34135_20170914175442395	4' X 2' X 1'	PHANTOM ECRU, LBR		7		
EC-2	MEDIA CASEWORK	HERMAN MILLER	MORA	MOR_34085_20170914175431895	4' X 5' X 1'	PHANTOM ECRU, LBR		7		
LF-1	LATERAL FILE 3-DRAWER	MERIDIAN	3-DRAWER LATERAL STORAGE	LI_MVF_R_20080220_01	23" X 30" X 18"	STUDIO WHITE 98		2		
LF-2	LATERAL FILE 3-DRAWER	MERIDIAN	3-DRAWER LATERAL STORAGE	LI_MVF_R_20080220_01	23" X 30" X 18"	FOLKSTONE GREY Q8		2		
WS-1	WORK STATION	HERMAN MILLER	OE1 NOOK	HM_OE1_59315_RET	50" X 46" X 27"	SNA SATIN ALUMINUM	NIGHTFALL	1		
WS-2	SIT TO STAND DESK	HERMAN MILLER	NEVI	NVI_44679_20181004120609171	28" X 34"	SNA SATIN ALUMINUM	LAMINATE:STUDIO WHITE	6		
WS-3	SIT TO STAND DESK	HERMAN MILLER	NEVI	NVI_44679_20181004120609171	28" X 69"	SNA SATIN ALUMINUM	LAMINATE: FOLKSTONE GREY Q8	3		
WS-4	PHYSICIAN'S STATION	HERMAN MILLER	INTENT SOLUTION	INT 49001 20190603160216388	4' X 2' X 1'	SNA SATIN ALUMINUM	LAMINATE:STUDIO WHITE	7		

EQUIPMENT SPECIFICATION SUMMARY									
CODE	DESCRIPTION	MANUFACTURER	MODEL	MODEL NO.	SIZE	COLOR / FINISH	NOTES	QUANTITY	
1	TOILET , WALL-HUNG	KHOLER	KINGSTON ULTRA	K-PR84325-T5D-NA	15" X 26"	WHITE / POLSIHED CHROME		8	
2	URINAL, WALL-HUNG	KHOLER	BARDON	K-PR4991-T1H-NA	19" X 14"	WHITE / POLISHED CHROME		1	
3	VANITY SINK	KHOLER	PORTO FINO	K-6565-0	8" X 21"	0 WHITE		6	
4	VANITY FAUCET	KHOLER	CASTIA BY STUDIO MCGEE	K-35908-4K-CP	6" SPOUT REACH	CP POLISHED CHROME		6	
5	SOAP DISPENSER	BOBRICK	HEAVY DUTY SURFACE MOUNTED SOAP DISPENSER	818615	7" X 6" X 3"	316 STAINLESS STEEL		6	
6	MIRROR, FRAMELESS	BOBRICK	FRAMELESS MIRROR	B-1556				2	
7	TOILET PAPER DISPENSER	BOBRICK	SURFACE MOUNTED MULTI-ROLL DISPENSER	B-3588.MBLK	13" X 8" X 4"	316 STAINLESS STEEL		8	
8	SANITARY NAPKIN DISPOSAL	BOBRICK	SURFACE MOUNTED SANITARY NAPKIN DISPOSAL	B-270	7" X 10" X 3"	316 STIANLESS STEEL		6	
9	PAPER TOWEL / TRASH COMBINATION UNIT	BOBRICK	RECESSED PAPER TOWEL / WASTE RECEPTICAL	B-36903	11" 29" 4"	316 STAINLESS STEEL		4	
10	DIAPER CHANGING STATION	KOALA KARE	HORIZONTAIL STAINLESS STEEL SURFACE MOUNTED	KB310-SSWM	43" X 28"	STAINLESS STEEL		2	
11	COAT HOOK	BOBRICK	SURFACE MOUNTED COAT HOOK	B-9542	1 1/2" X 3"	303 STAINLESS STEEL / SATIN		6	
12	TOILET PARTITIONS	BOBRICK	DESIGNER SERIES TOILET PARTITION	2040	71" X 4"	SMOKEY BROWN PEAR 5488-58		6	
13	GRAB BARS	BOBRICK	STRAIGHT GRAB BAR	B-5806	42"	STIANLESS STEEL		12	
14	DRINKING FOUNTAIN	HALSEY TAYLOR	HYDRO BOOST HANDS FREE FOUNTAIN	HTHB-OVLSEBP-I	38" X 19" 34"	SILVER		2	
15	KITCHEN SINK	KHOLER	UNDER TONE	K-3351-NA	31 1/2"	18 GUAGE STAINLESS STEEL		3	
16	KITCHEN FAUCET	KHOLER	CRUE	K-22972-CP		CP POLISHED CHROME		3	
17	REFRIGERATOR	KENMORE	SIDE BY SIDE REFRIGERATOR	51805		STAINLESS STEEL FRINGERPRINT RESISTANT		2	
18	DISHWASHER, ADA HEIGHT	KENMORE	BUILT IN DISHWASHER WITH ULTRA WASH	22-14595	24"	STAINLESS STEEL FRINGERPRINT RESISTANT		1	
19	TRASH BIN	GRAINGER	FIRE RESISTANT WASTE BASKET	4PGL9	11" X 15" 20"	GREY		3	
20	RECYCLING BIN	GRAINGER	FIRE RESISTANT WASTE BASKET	4PGL9	11" X 15" 20"	BLACK		3	
21	DESK TRASH / RECYCLING BIN	COMMERCIAL ZONE	PRECISION SERIES INNROOM TRASH AND RECYCLING BIN COMBO	784129	12.75" X 10.5" DIA.	STAINLESS STEEL		14	
22	STAINLESS STEEL SHELVING	GRAINGER	METRO WIRE SHELVING UNIT	8AAZ3	48" X 24"	SILVER		2	
23	STAINLESS STEEL SHELVING	GRAINGER	VENDOR WIRE SHELVING UNIT	45VX80	42" X 18"	SILVER		4	
24	STAINLESS STEEL SHELVING	GRAINGER	AKRO-MILS BIN SHELVING UNIT WITH BINS	40K509	36" X 24"	SILVER / CLEAR BINS		2	
25	LAUNDRY CART	GRAINGER	SINGLE COMPARTMENT X FFRAME LAUNDRY CART	G06-WWX-XFA-3ONN	22" X 20" X 35"	WHITE		2	
26	LOCKERS	GLOBAL INDUSTRIES	3 TEIR 3 DOOR WOOD LOCKER	T97290674	12" X 15" X 72"	GREY		9	
27	SCALE	GLOBAL INDUSTRIES	INDUSTRIAL BENCH AND FLOOR SCALE WITH LCD	T97244241	12" X 16"	STAINLESS STEEL		1	

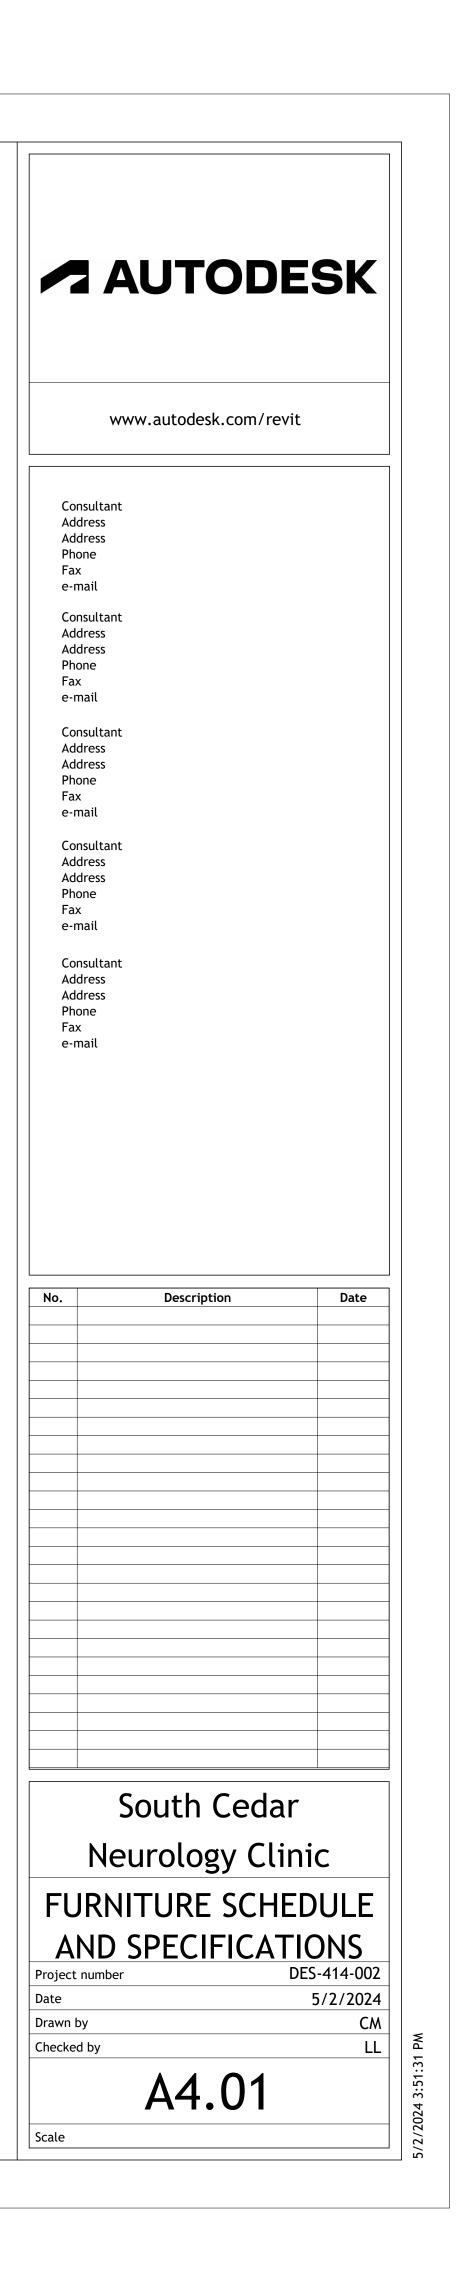

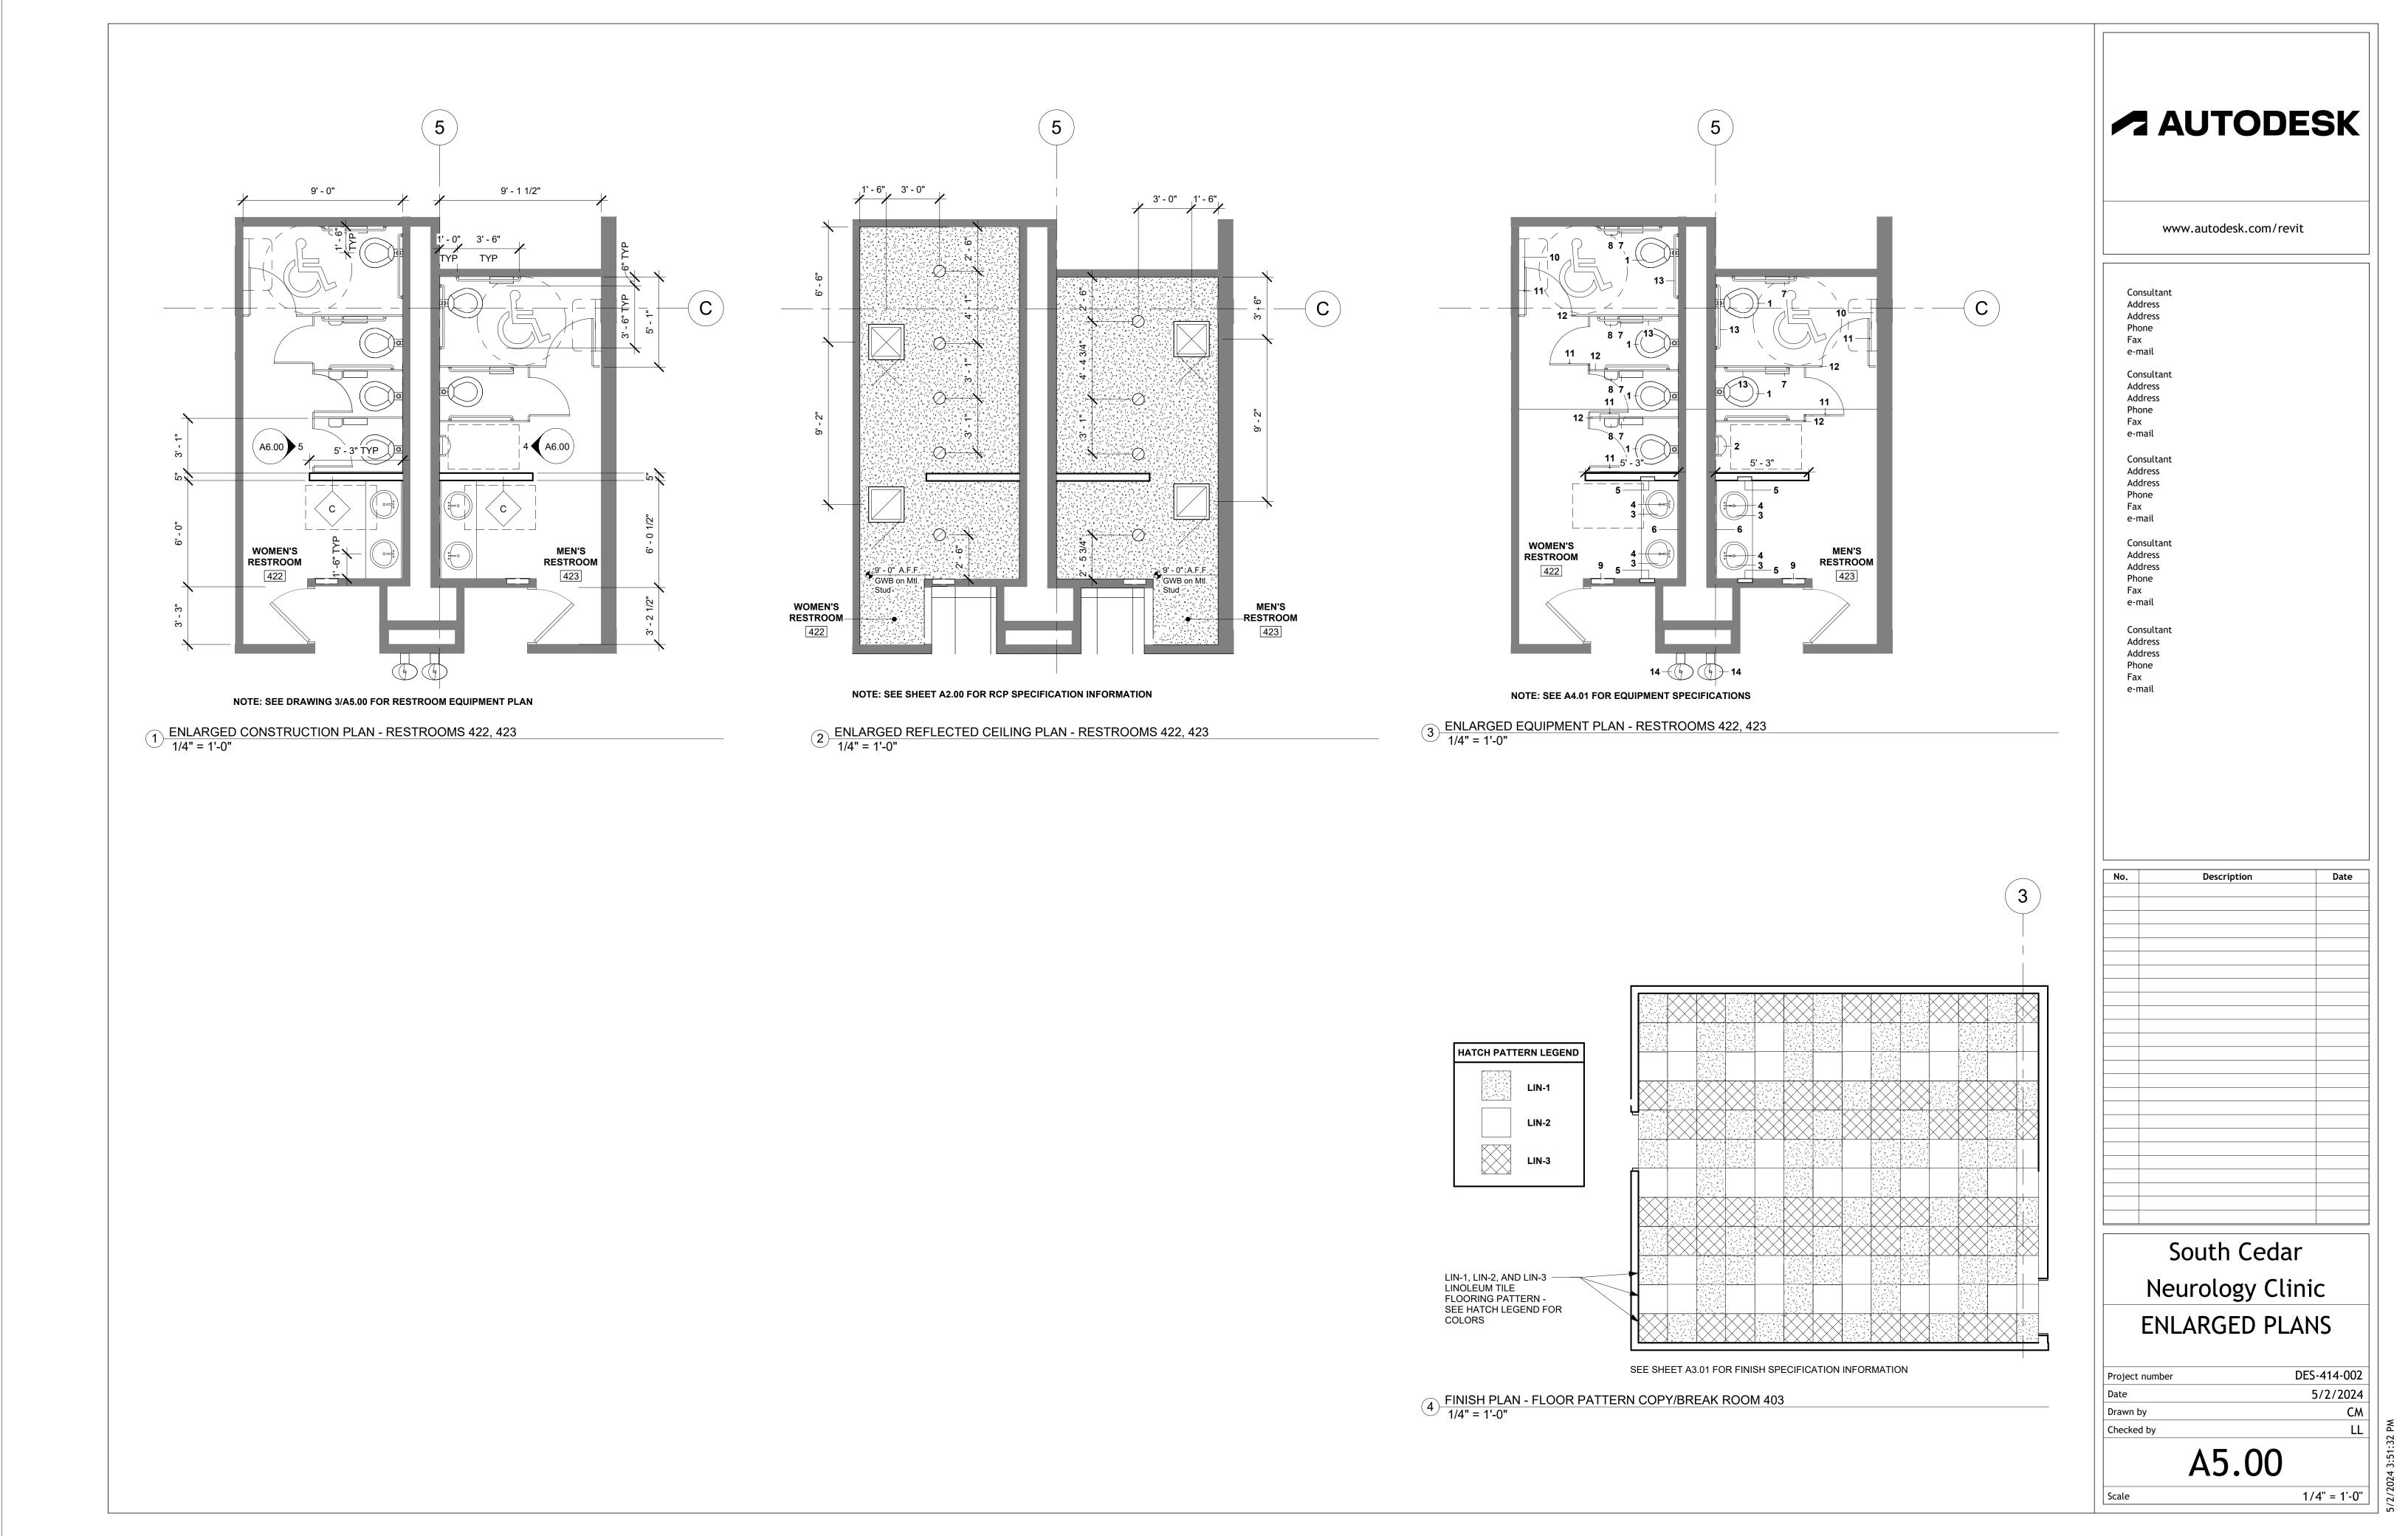

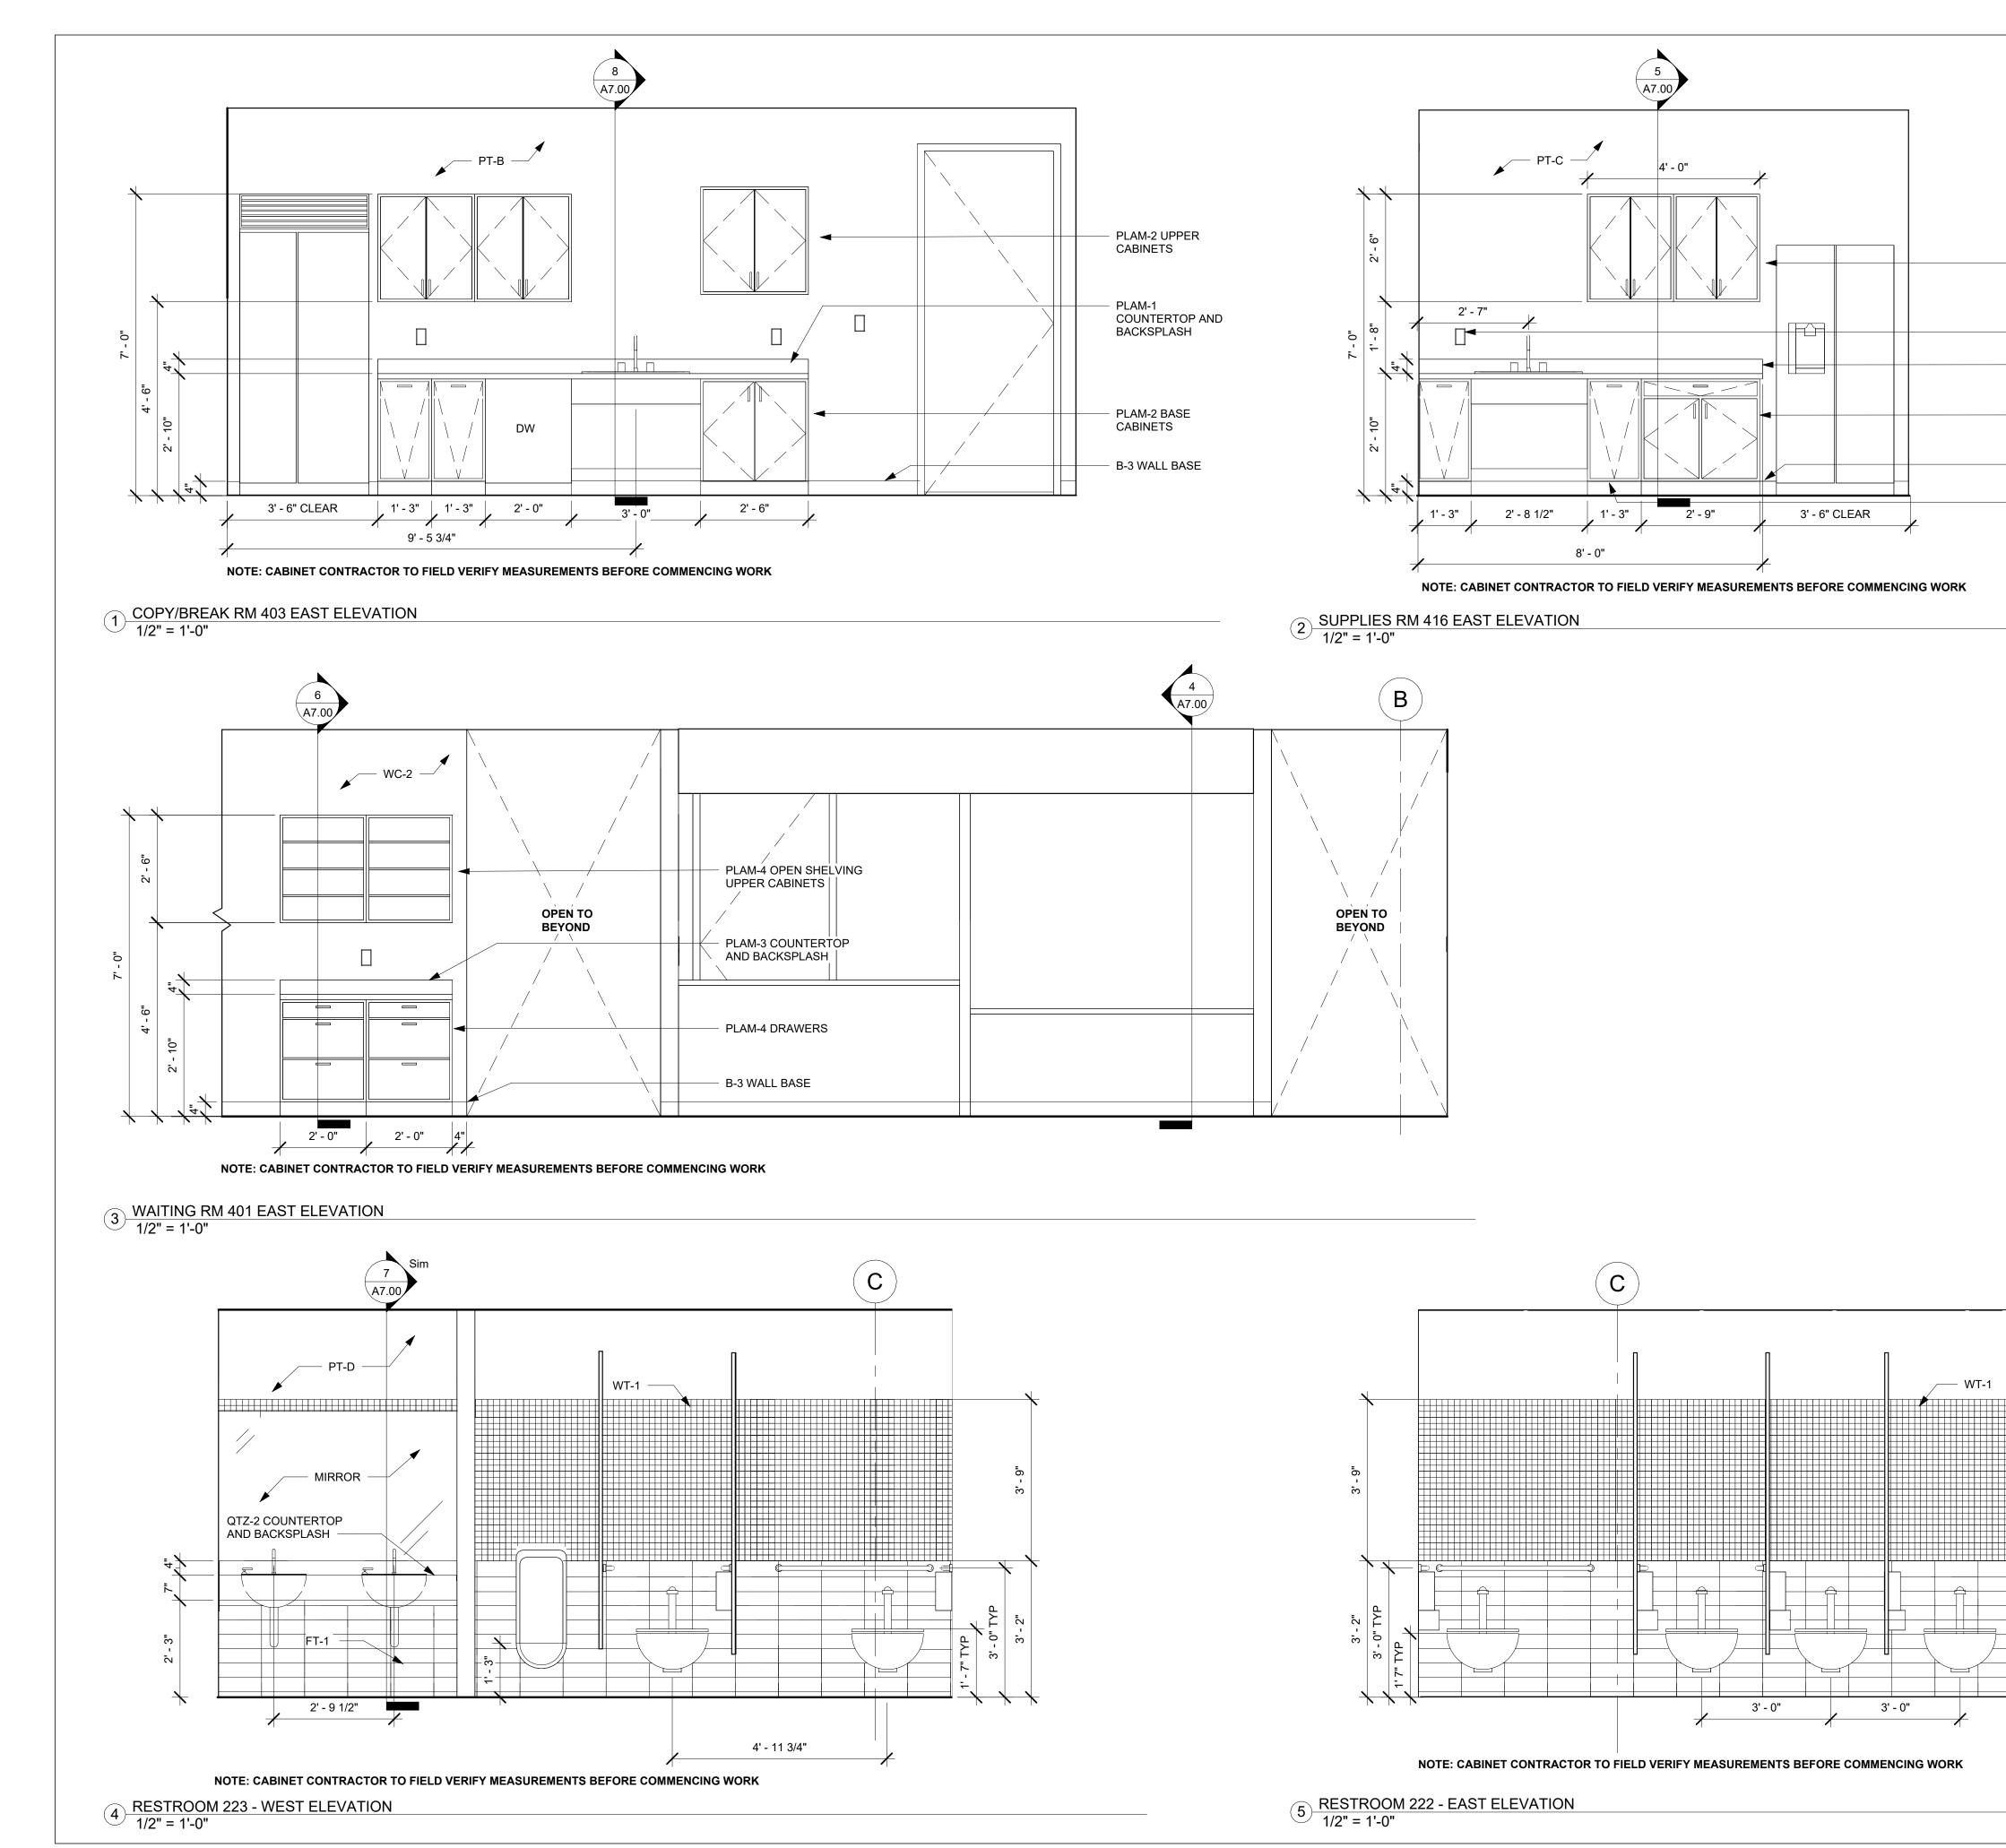


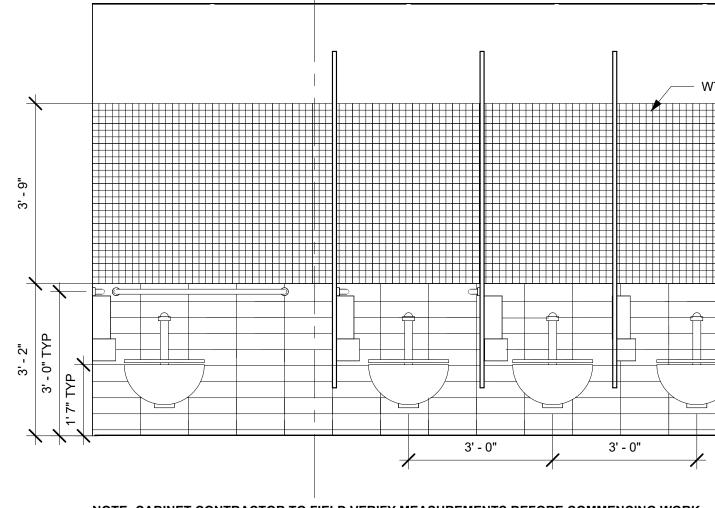

 PLAM-4 UPPER
 CABINETS www.autodesk.com/revit GFI DUPLEX OUTLET - SEE ELECTRICAL, TYP Consultant PLAM-6 COUNTERTOP W/ DRIPLESS EDGE AND Address Address INTEGRAL BACKSPLASH Phone PLAM-4 BASE Fax CABINETS, TYP e-mail Consultant B-3 WALL BASE Address Address PLAM-4 PULL-OUT DRAWERS W/ TRASH Phone Fax &RECYCLING BINS e-mail Consultant Address Address Phone Fax e-mail Consultant Address Address Phone Fax e-mail Consultant Address Address Phone Fax e-mail Date Description No. (7) (A7.00) — PT-G MIRROR ર્છ 2 ē QTZ-2 COUNTERTOP AND BACKSPLASH South Cedar Neurology Clinic -~\* INTERIOR ELEVATIONS 2 . " FT-1 Ņ DES-414-002 Project number 5/2/2024 Date  $-\lambda$ Drawn by 2' - 9 1/2" Checked by A6.00 Scale 1/2" = 1'-0"

СМ


LL

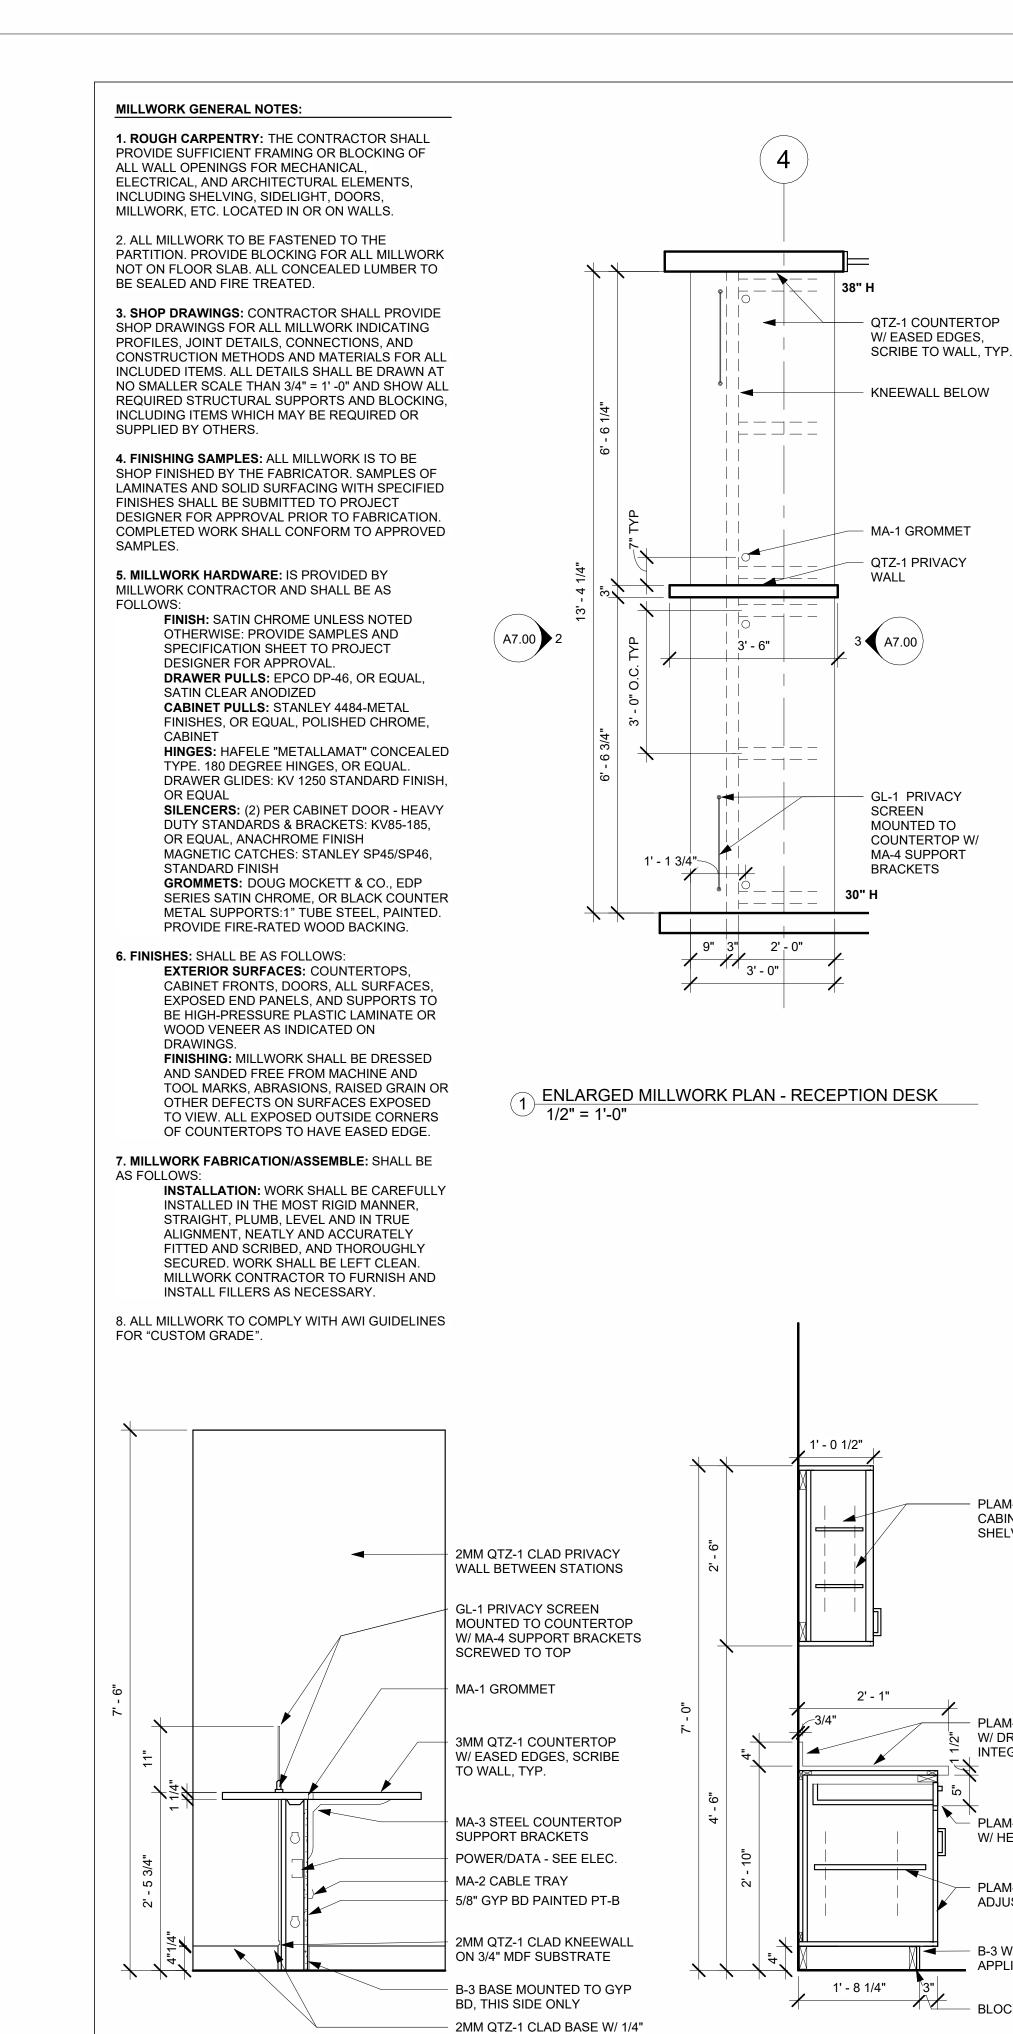



REVEAL

4 SECTION @ ADA DESK 3/4" = 1'-0"

5 SECTION @ DRAWER & DOOR BASE W/ UPPER CABINET 3/4" = 1'-0"

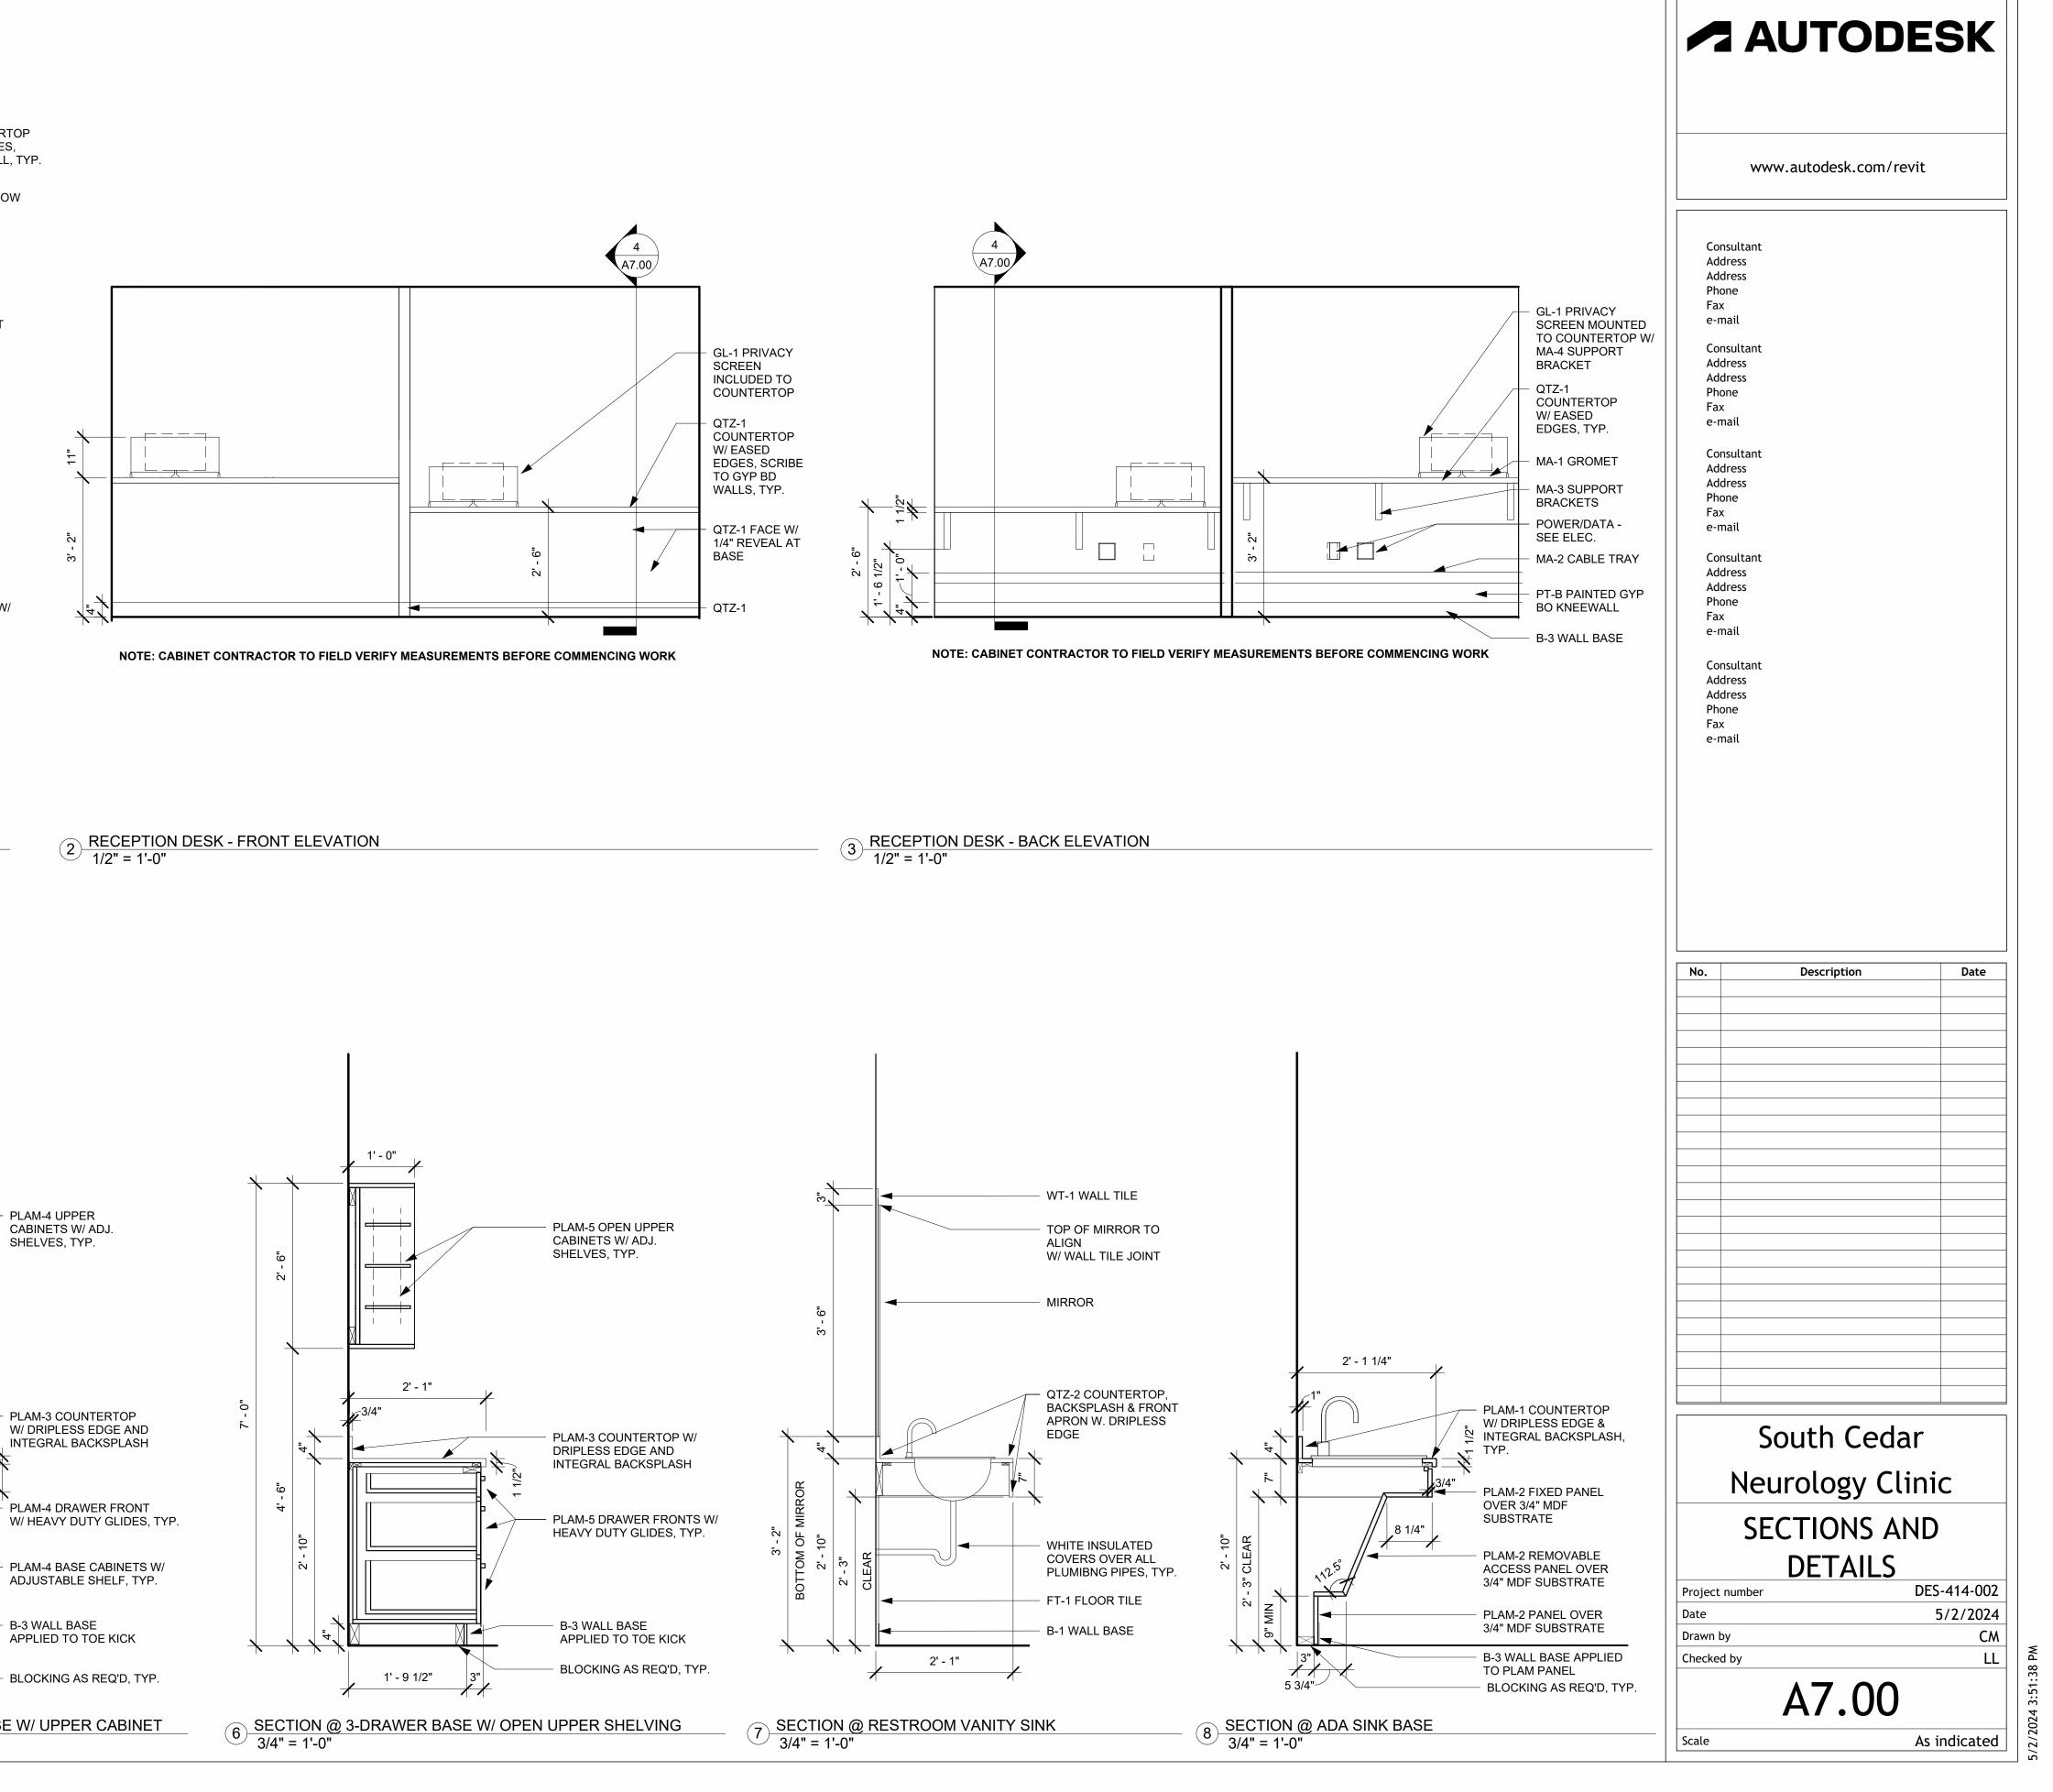

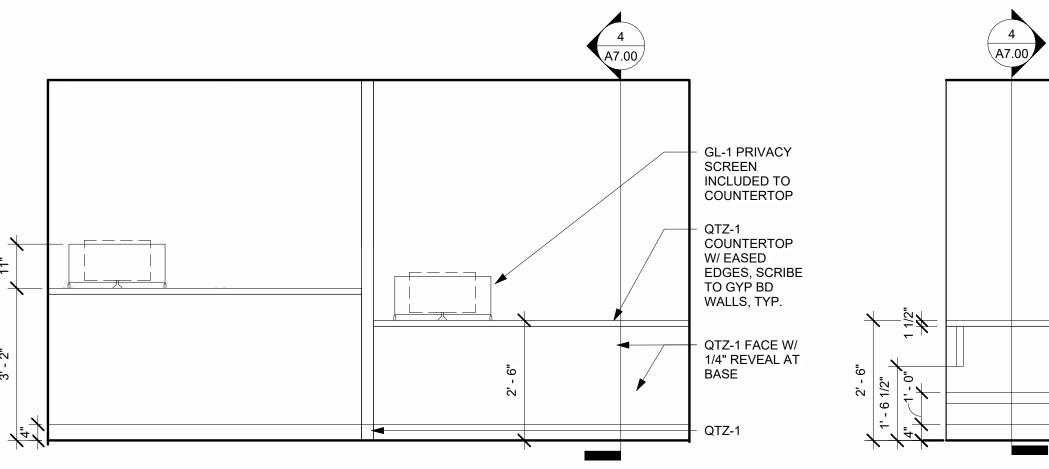

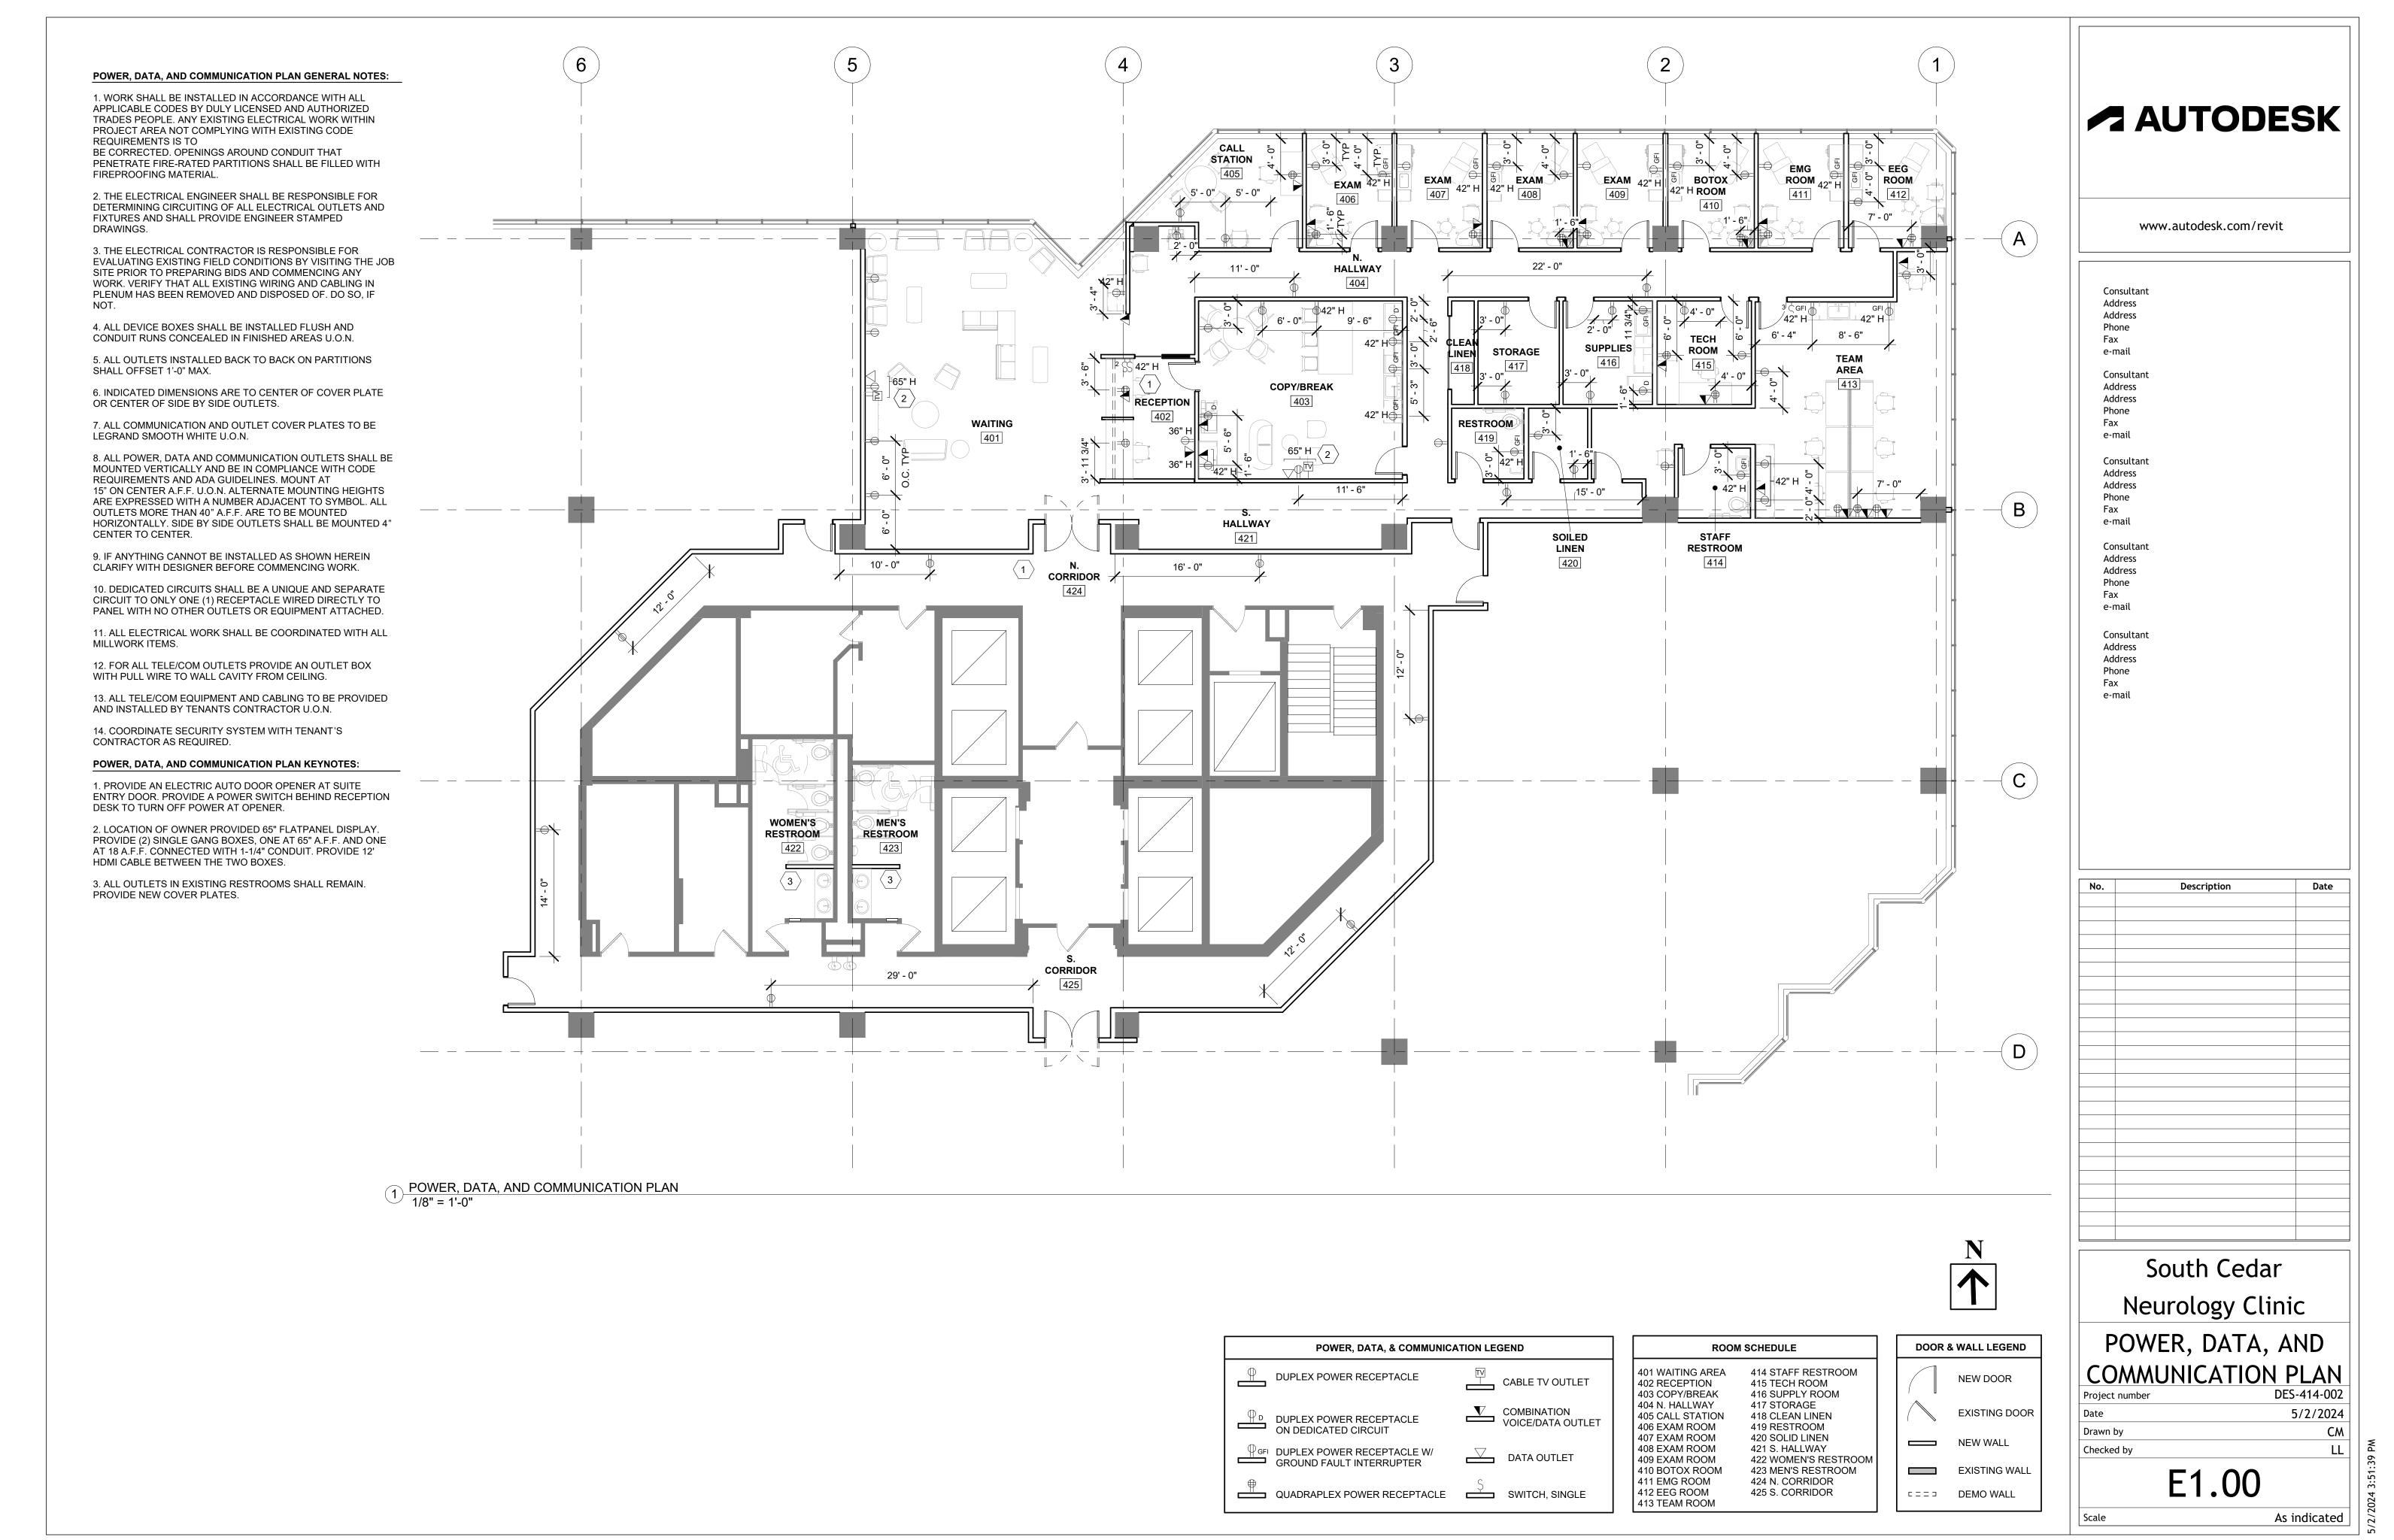

DUPLEX POWER RECEPTACLE	
	401 V 402 F 403 C
DUPLEX POWER RECEPTACLE COMBINATION ON DEDICATED CIRCUIT	404 N 405 C 406 E 407 E
GFI DUPLEX POWER RECEPTACLE W/ DATA OUTLET	408 E 409 E 410 E
$\stackrel{}{=}$ QUADRAPLEX POWER RECEPTACLE $\stackrel{\searrow}{=}$ SWITCH, SINGLE	411 E 412 E 413 T